


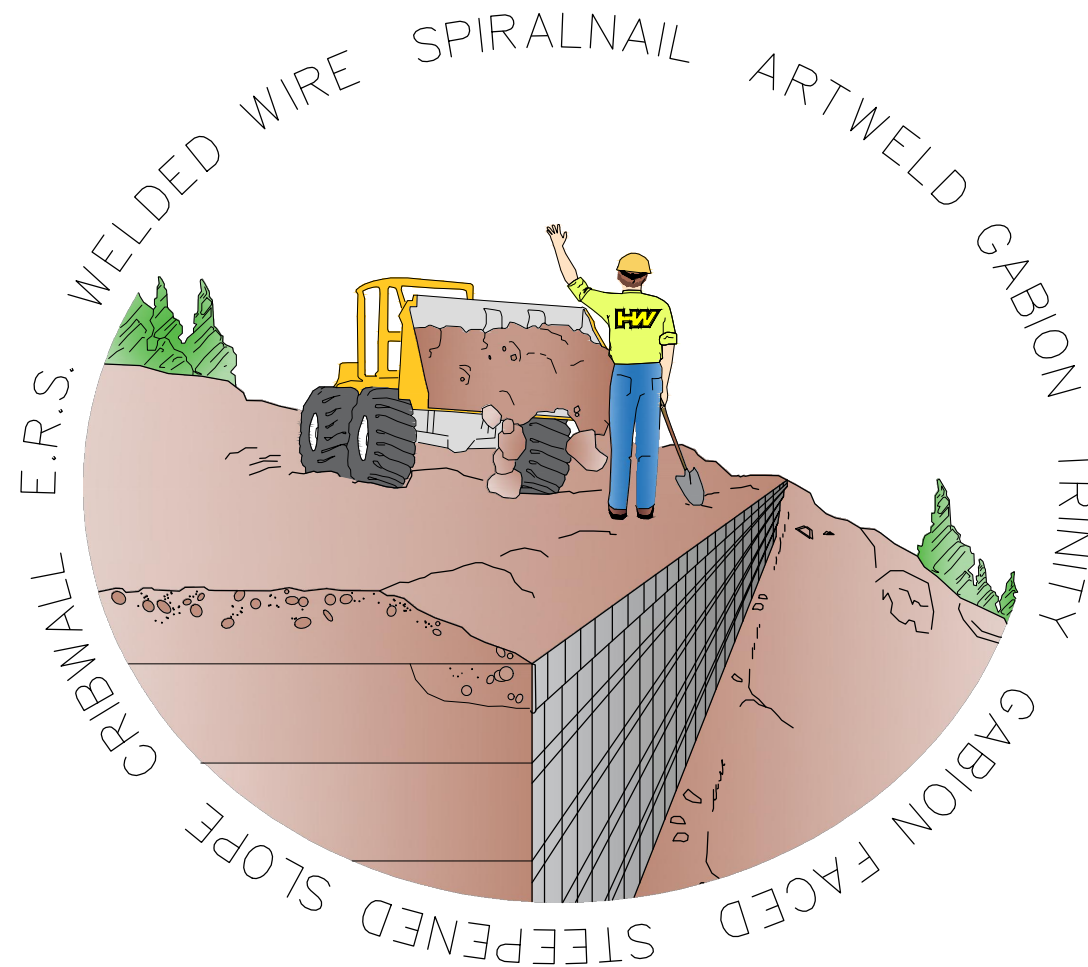

HILFIKER RETAINING WALLS




Type 2E Working Drawings



WELDED WIRE WALL

I-90 SNOQUALMIE PASS EAST
(HRW 220301BW)

220301BW-1-90 CABIN CREEK

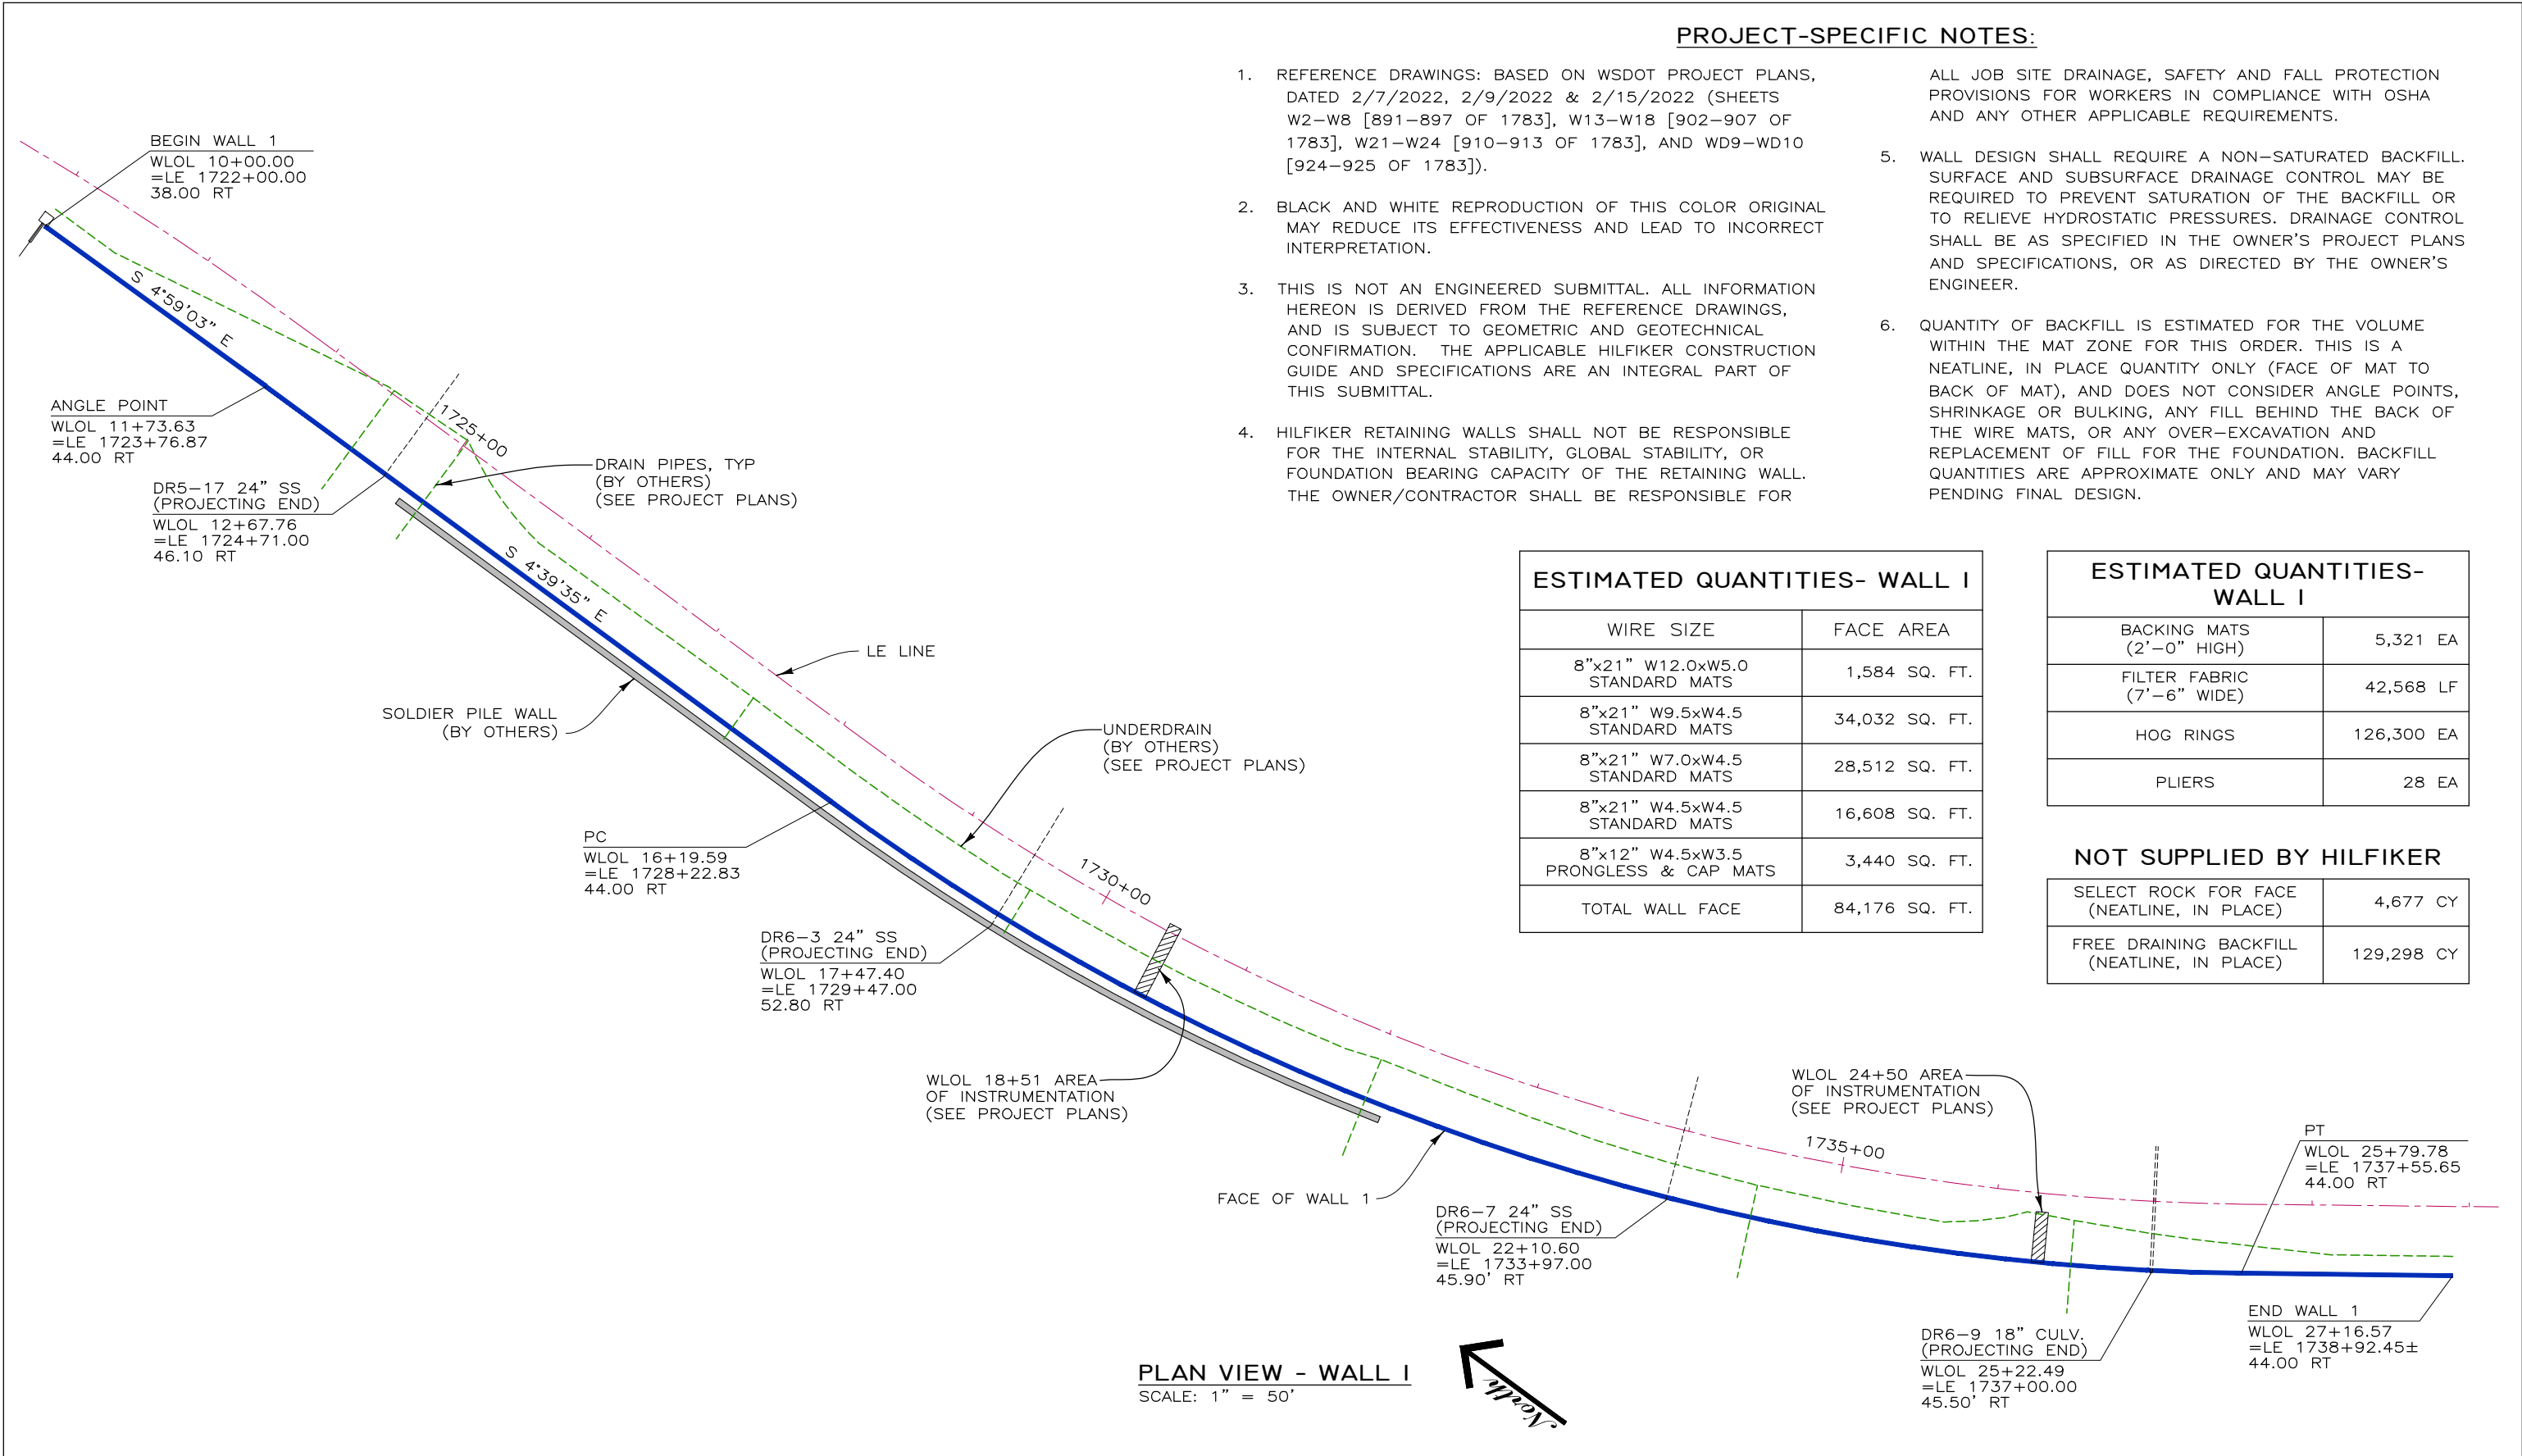

PROJECT-SPECIFIC NOTES:

- REFERENCE DRAWINGS: BASED ON WSDOT PROJECT PLANS, DATED 2/7/2022, 2/9/2022 & 2/15/2022 (SHEETS W2-W8 [891-897 OF 1783], W13-W18 [902-907 OF 1783], W21-W24 [910-913 OF 1783], AND WD9-WD10 [924-925 OF 1783]).
- BLACK AND WHITE REPRODUCTION OF THIS COLOR ORIGINAL MAY REDUCE ITS EFFECTIVENESS AND LEAD TO INCORRECT INTERPRETATION.
- THIS IS NOT AN ENGINEERED SUBMITTAL. ALL INFORMATION HEREON IS DERIVED FROM THE REFERENCE DRAWINGS, AND IS SUBJECT TO GEOMETRIC AND GEOTECHNICAL CONFIRMATION. THE APPLICABLE HILFIKER CONSTRUCTION GUIDE AND SPECIFICATIONS ARE AN INTEGRAL PART OF THIS SUBMITTAL.
- HILFIKER RETAINING WALLS SHALL NOT BE RESPONSIBLE FOR THE INTERNAL STABILITY, GLOBAL STABILITY, OR FOUNDATION BEARING CAPACITY OF THE RETAINING WALL. THE OWNER/CONTRACTOR SHALL BE RESPONSIBLE FOR
- ALL JOB SITE DRAINAGE, SAFETY AND FALL PROTECTION PROVISIONS FOR WORKERS IN COMPLIANCE WITH OSHA AND ANY OTHER APPLICABLE REQUIREMENTS.
- WALL DESIGN SHALL REQUIRE A NON-SATURATED BACKFILL. SURFACE AND SUBSURFACE DRAINAGE CONTROL MAY BE REQUIRED TO PREVENT SATURATION OF THE BACKFILL OR TO RELIEVE HYDROSTATIC PRESSURES. DRAINAGE CONTROL SHALL BE AS SPECIFIED IN THE OWNER'S PROJECT PLANS AND SPECIFICATIONS, OR AS DIRECTED BY THE OWNER'S ENGINEER.
- QUANTITY OF BACKFILL IS ESTIMATED FOR THE VOLUME WITHIN THE MAT ZONE FOR THIS ORDER. THIS IS A NEATLINE, IN PLACE QUANTITY ONLY (FACE OF MAT TO BACK OF MAT), AND DOES NOT CONSIDER ANGLE POINTS, SHRINKAGE OR BULKING, ANY FILL BEHIND THE BACK OF THE WIRE MATS, OR ANY OVER-EXCAVATION AND REPLACEMENT OF FILL FOR THE FOUNDATION. BACKFILL QUANTITIES ARE APPROXIMATE ONLY AND MAY VARY PENDING FINAL DESIGN.

ESTIMATED QUANTITIES- WALL I	
WIRE SIZE	FACE AREA
8"x21" W12.0xW5.0 STANDARD MATS	1,584 SQ. FT.
8"x21" W9.5xW4.5 STANDARD MATS	34,032 SQ. FT.
8"x21" W7.0xW4.5 STANDARD MATS	28,512 SQ. FT.
8"x21" W4.5xW4.5 STANDARD MATS	16,608 SQ. FT.
8"x12" W4.5xW3.5 PRONGLESS & CAP MATS	3,440 SQ. FT.
TOTAL WALL FACE	84,176 SQ. FT.


ESTIMATED QUANTITIES- WALL I	
BACKING MATS (2'-0" HIGH)	5,321 EA
FILTER FABRIC (7'-6" WIDE)	42,568 LF
HOG RINGS	126,300 EA
PLIERS	28 EA

NOT SUPPLIED BY HILFIKER

SELECT ROCK FOR FACE (NEATLINE, IN PLACE)	4,677 CY
FREE DRAINING BACKFILL (NEATLINE, IN PLACE)	129,298 CY

THIS DRAWING IS FURNISHED SOLELY FOR THE USE OF OR IN CONNECTION WITH THIS PROJECT AND THE PROPRIETARY INFORMATION SHOWN HEREON IS NOT TO BE TRANSMITTED TO ANY OTHER ORGANIZATION WITHOUT SPECIFIC AUTHORIZATION BY THE HILFIKER COMPANY. HILFIKER RETAINING WALLS ARE PROTECTED BY ONE OR MORE OF THE FOLLOWING PATENTS: 243,613; 243,697; 288,616; 4,117,686; 4,329,089; 4,324,508; 4,391,557; 4,505,621; 4,343,318; 4,661,023; 4,856,939; 4,929,125; 5,076,735; 5,647,695; 5,722,799; 5,733,072; 6,357,970B1; 6,874,975B2; 7,033,118B2; AND OTHERS. OTHER PATENTS PENDING (2008)

REV.NO.	DATE	BY	DESCRIPTION
1	21 NOV 23	NMD	TYPE 2E WORKING DRAWINGS (DRAFT)
2	4 MAR 24	NMD	WSDOT PLAN CHECK COMMENT RESPONSE
3	4 JUN 24	NMD	WSDOT PLAN CHECK COMMENT RESPONSE
4	11 JUL 24	NMD	WSDOT PLAN CHECK COMMENT RESPONSE

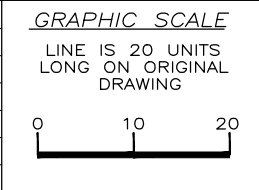

PROJ. MGR. HKH
DRAWN BY NMD
REVIEWED BY DH

HILFIKER RETAINING WALLS



1902 HilfiKER Lane
Eureka, CA 95503-5711
TOLL-FREE 800.762.8962
PH 707.443.5093 FAX 707.443.2691
WEBSITE www.hilfiKER.com E-MAIL info@hilfiKER.com

SINCE 1902


QUALITY PRODUCTS

DWG DATE 4 MAY 22
REVISION DATE 11 JUL 24
SCALE NOTED

TYPE 2E WORKING DRAWINGS	
WELDED WIRE WALL	
I-90 SNOQUALMIE PASS EAST PROJECT WASHINGTON STATE DEPARTMENT OF TRANSPORTATION CABIN CREEK, WASHINGTON	
WALL 1 PLAN, NOTES, & QUANTITIES	

PROJECT NO. 220301BW
SHEET 1
OF 41

220301BW-1-90 CABIN CREEK

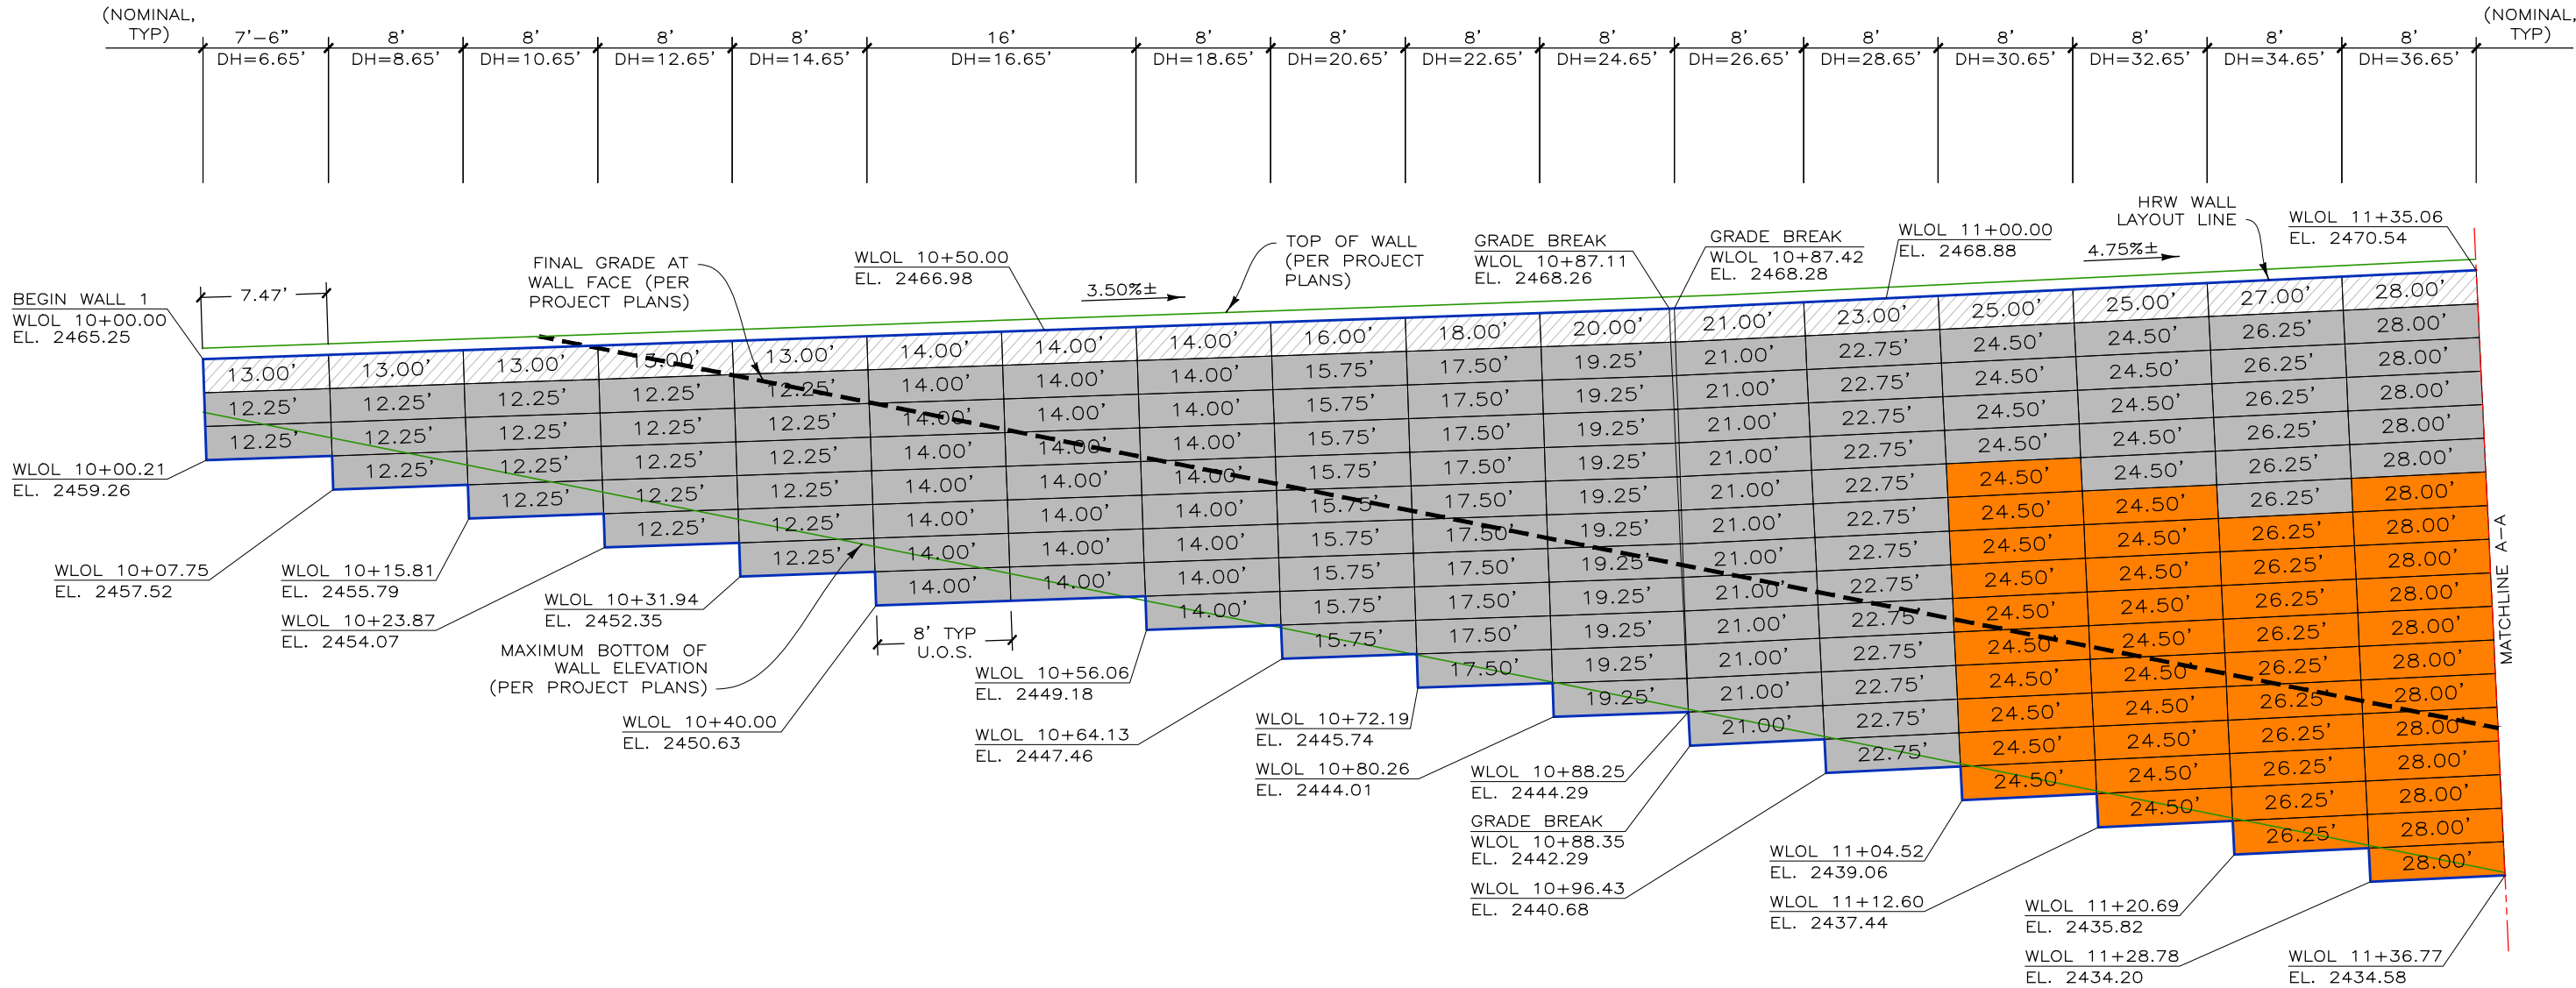


DEVELOPED ELEVATION- WALL 1
SCALE: 1" = 10'

	8"x12" W4.5xW3.5 PRONGLESS & CAP MATS
	8"x21" W4.5xW4.5 STANDARD MATS
	8"x21" W7.0xW4.5 STANDARD MATS

THIS DRAWING IS FURNISHED SOLELY FOR THE USE OF OR IN CONNECTION WITH THIS PROJECT AND THE PROPRIETARY INFORMATION SHOWN HEREON IS NOT TO BE TRANSMITTED TO ANY OTHER ORGANIZATION WITHOUT SPECIFIC AUTHORIZATION BY THE HILFIKER COMPANY. HILFIKER RETAINING WALLS ARE PROTECTED BY ONE OR MORE OF THE FOLLOWING PATENTS: 243,613; 243,697; 288,616; 4,117,686; 4,329,089; 4,324,508; 4,391,557; 4,505,621; 4,343,318; 4,661,023; 4,856,939; 4,929,125; 5,076,735; 5,647,695; 5,722,799; 5,733,072; 6,357,970B1; 6,874,975B2; 7,033,118B2; AND OTHERS. OTHER PATENTS PENDING (2008)

REV.NO.	DATE	BY	DESCRIPTION
1	21 NOV 23	NMD	TYPE 2E WORKING DRAWINGS (DRAFT)
2	4 MAR 24	NMD	WSDOT PLAN CHECK COMMENT RESPONSE
3	4 JUN 24	NMD	WSDOT PLAN CHECK COMMENT RESPONSE
4	11 JUL 24	NMD	WSDOT PLAN CHECK COMMENT RESPONSE

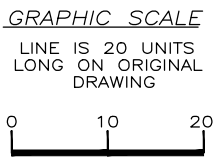

PROJ. MGR.
HKH

DRAWN BY
NMD

REVIEWED BY
DH

HILFIKER RETAINING WALLS

HW

1902 Hilfiaker Lane
Eureka, CA 95503-5711
TOLL-FREE 800.762.8962
PH 707.443.5093 FAX 707.443.2891
WEBSITE www.hilfiaker.com E-MAIL info@hilfiaker.com

SINCE 1902
QUALITY PRODUCTS

DWG DATE
4 MAY 22

REVISION DATE
11 JUL 24


SCALE
NOTED

TYPE 2E WORKING DRAWINGS
WELDED WIRE WALL
I-90 SNOQUALMIE PASS EAST PROJECT
WASHINGTON STATE DEPARTMENT OF TRANSPORTATION CABIN CREEK, WASHINGTON
DEVELOPED ELEVATION- WALL 1

PROJECT NO.
220301BW


SHEET
2
OF 41

220301BW-1-90 CABIN CREEK

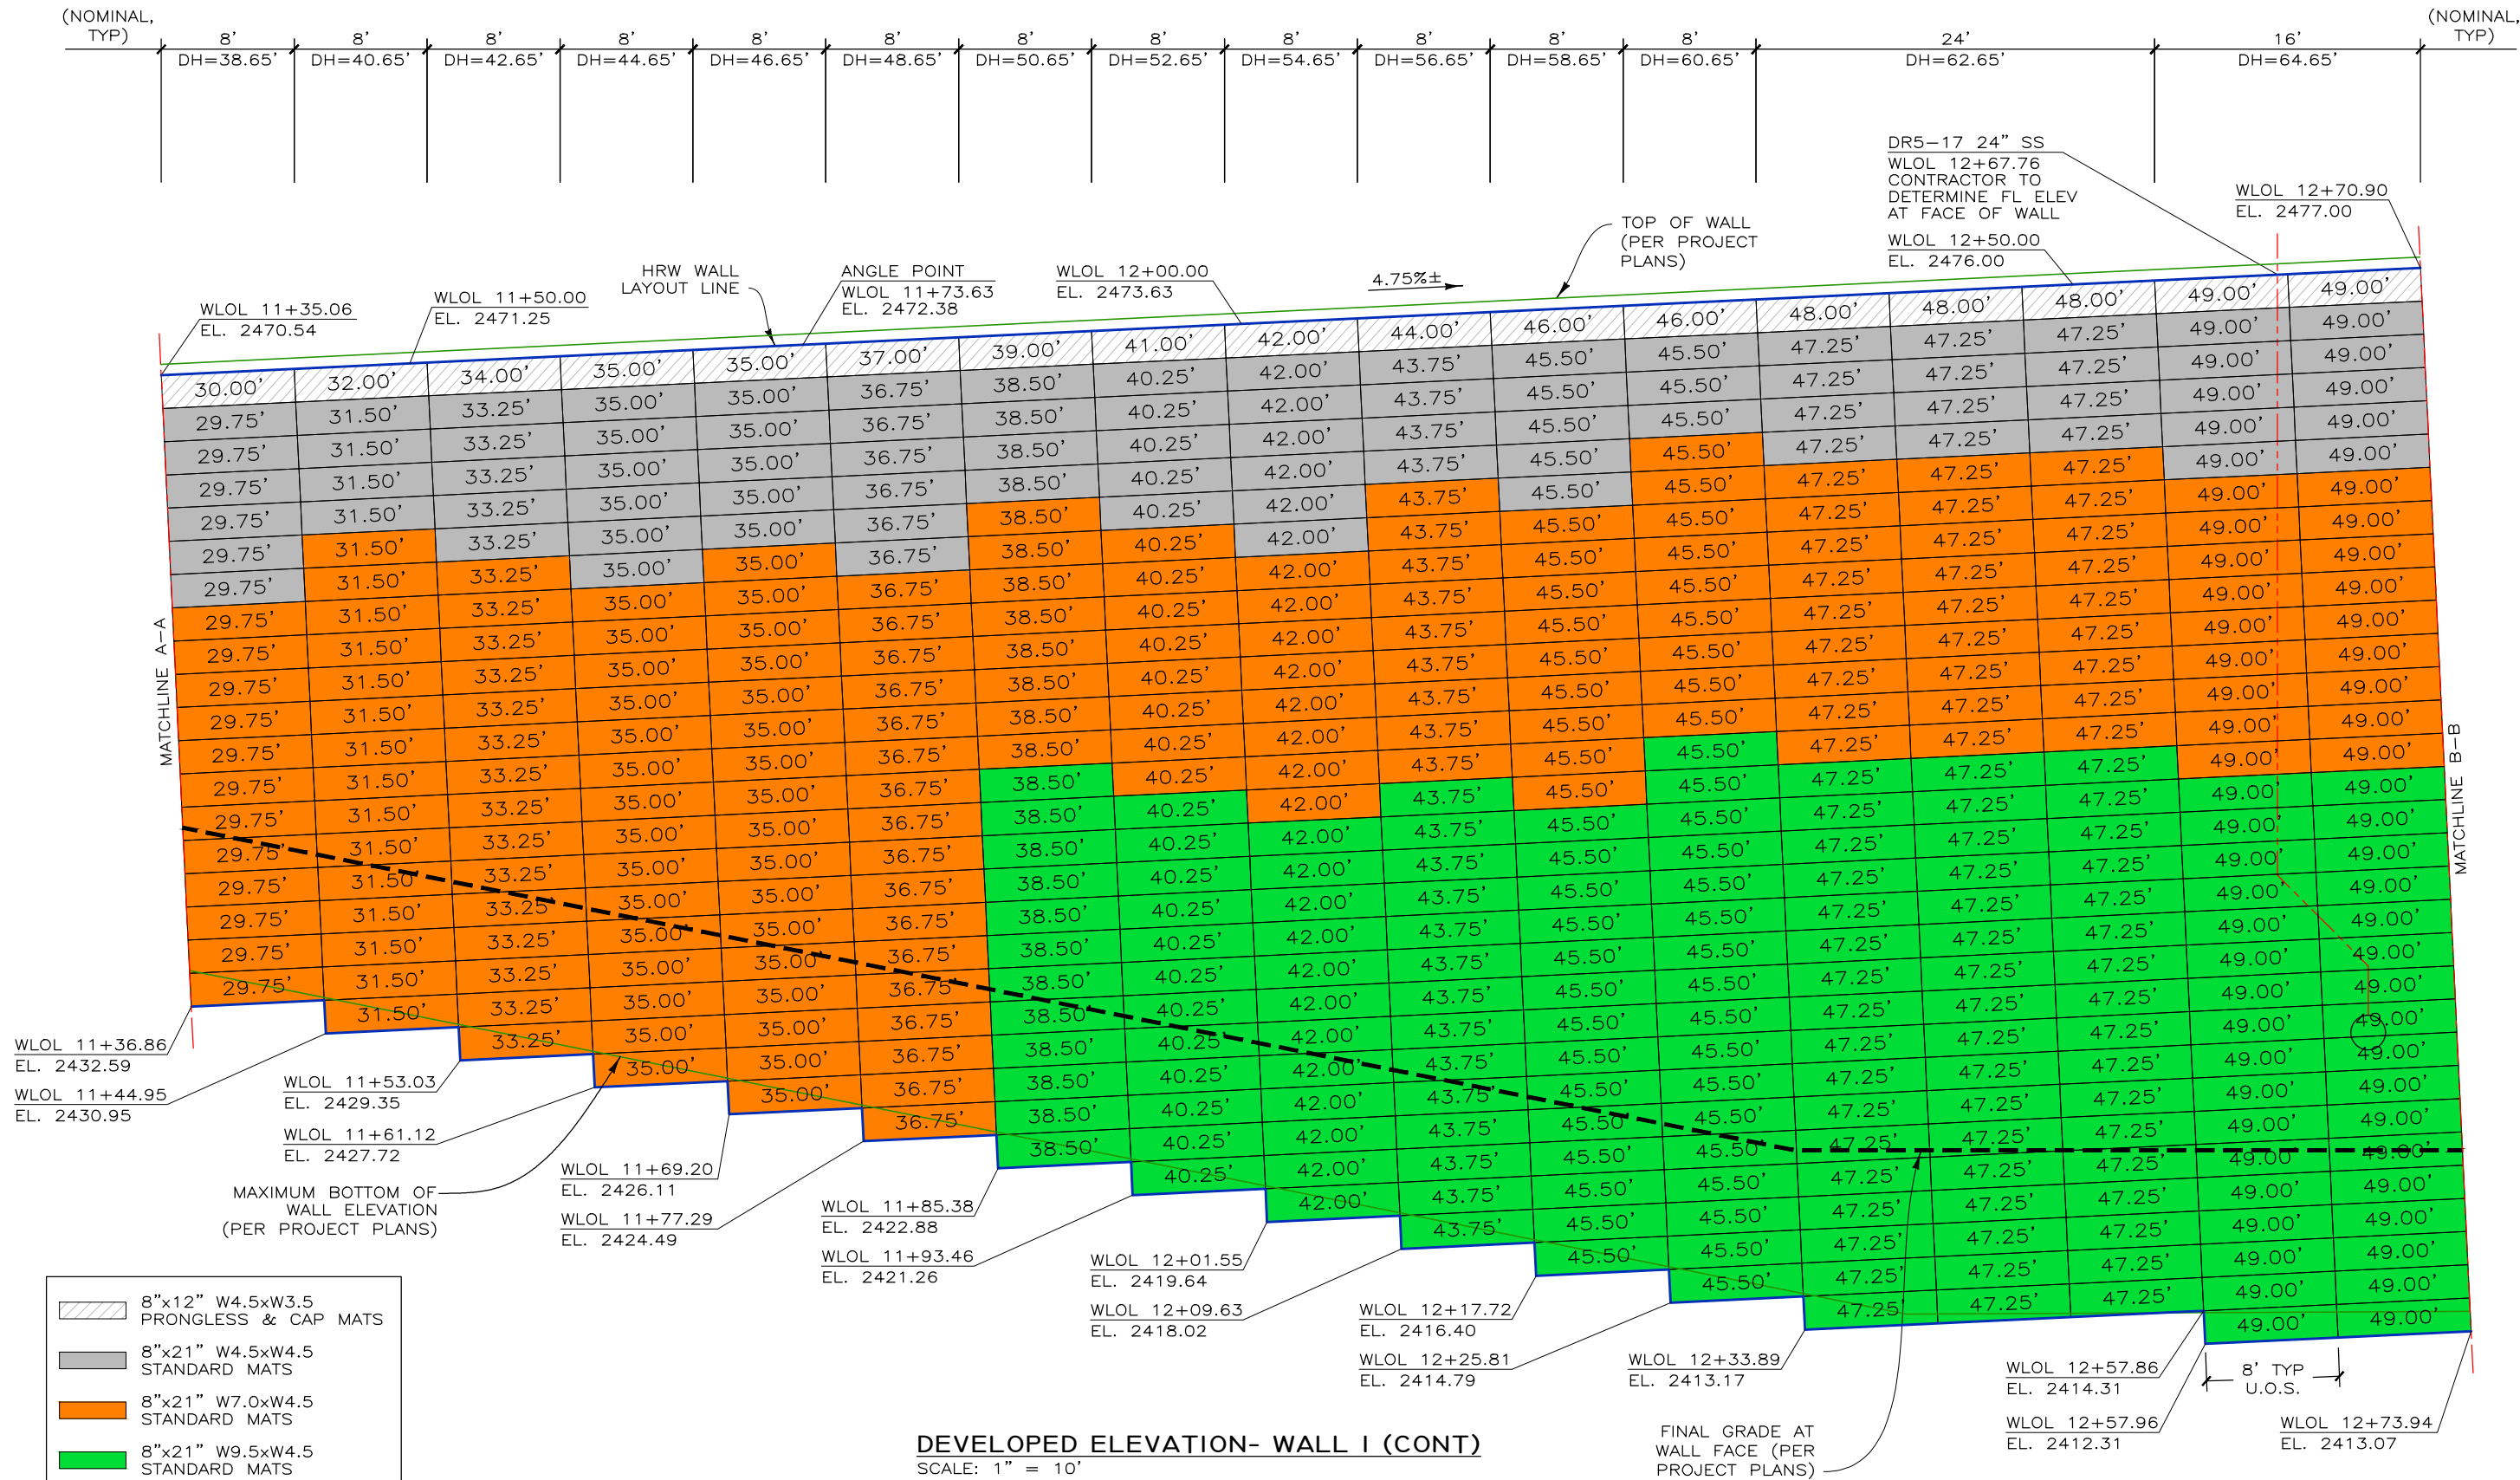

THIS DRAWING IS FURNISHED SOLELY FOR THE USE OF OR IN CONNECTION WITH THIS PROJECT AND THE PROPRIETARY INFORMATION SHOWN HEREON IS NOT TO BE TRANSMITTED TO ANY OTHER ORGANIZATION WITHOUT SPECIFIC AUTHORIZATION BY THE HILFIKER COMPANY. HILFIKER RETAINING WALLS ARE PROTECTED BY ONE OR MORE OF THE FOLLOWING PATENTS: 243,613; 243,697; 288,616; 4,117,686; 4,329,089; 4,324,508; 4,391,557; 4,505,621; 4,343,318; 4,661,023; 4,856,939; 4,929,125; 5,076,735; 5,647,695; 5,722,799; 5,733,072; 6,357,970B1; 6,874,975B2; 7,033,118B2; AND OTHERS. OTHER PATENTS PENDING (2008)

REV.NO.	DATE	BY	DESCRIPTION
1	21 NOV 23	NMD	TYPE 2E WORKING DRAWINGS (DRAFT)
2	4 MAR 24	NMD	WSDOT PLAN CHECK COMMENT RESPONSE
3	4 JUN 24	NMD	WSDOT PLAN CHECK COMMENT RESPONSE
4	11 JUL 24	NMD	WSDOT PLAN CHECK COMMENT RESPONSE

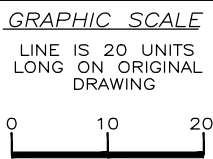

PROJ. MGR.
HKH

DRAWN BY
NMD

REVIEWED BY
DH

HILFIKER RETAINING WALLS

HW

1902 Hilfiaker Lane
Eureka, CA 95503-5711
TOLL-FREE 800.762.8962
PH 707.443.5093 FAX 707.443.2691
WEBSITE www.hilfiaker.com E-MAIL info@hilfiaker.com

SINCE 1902
QUALITY PRODUCT

DWG DATE
4 MAY 22

REVISION DATE
11 JUL 24

SCALE
NOTED

TYPE 2E WORKING DRAWINGS

WELDED WIRE WALL


I-90 SNOQUALMIE PASS EAST PROJECT
WASHINGTON STATE DEPARTMENT OF TRANSPORTATION
CABIN CREEK, WASHINGTON

DEVELOPED ELEVATION- WALL 1 (CONT)

PROJECT NO.
220301BW

SHEET
3


OF 41

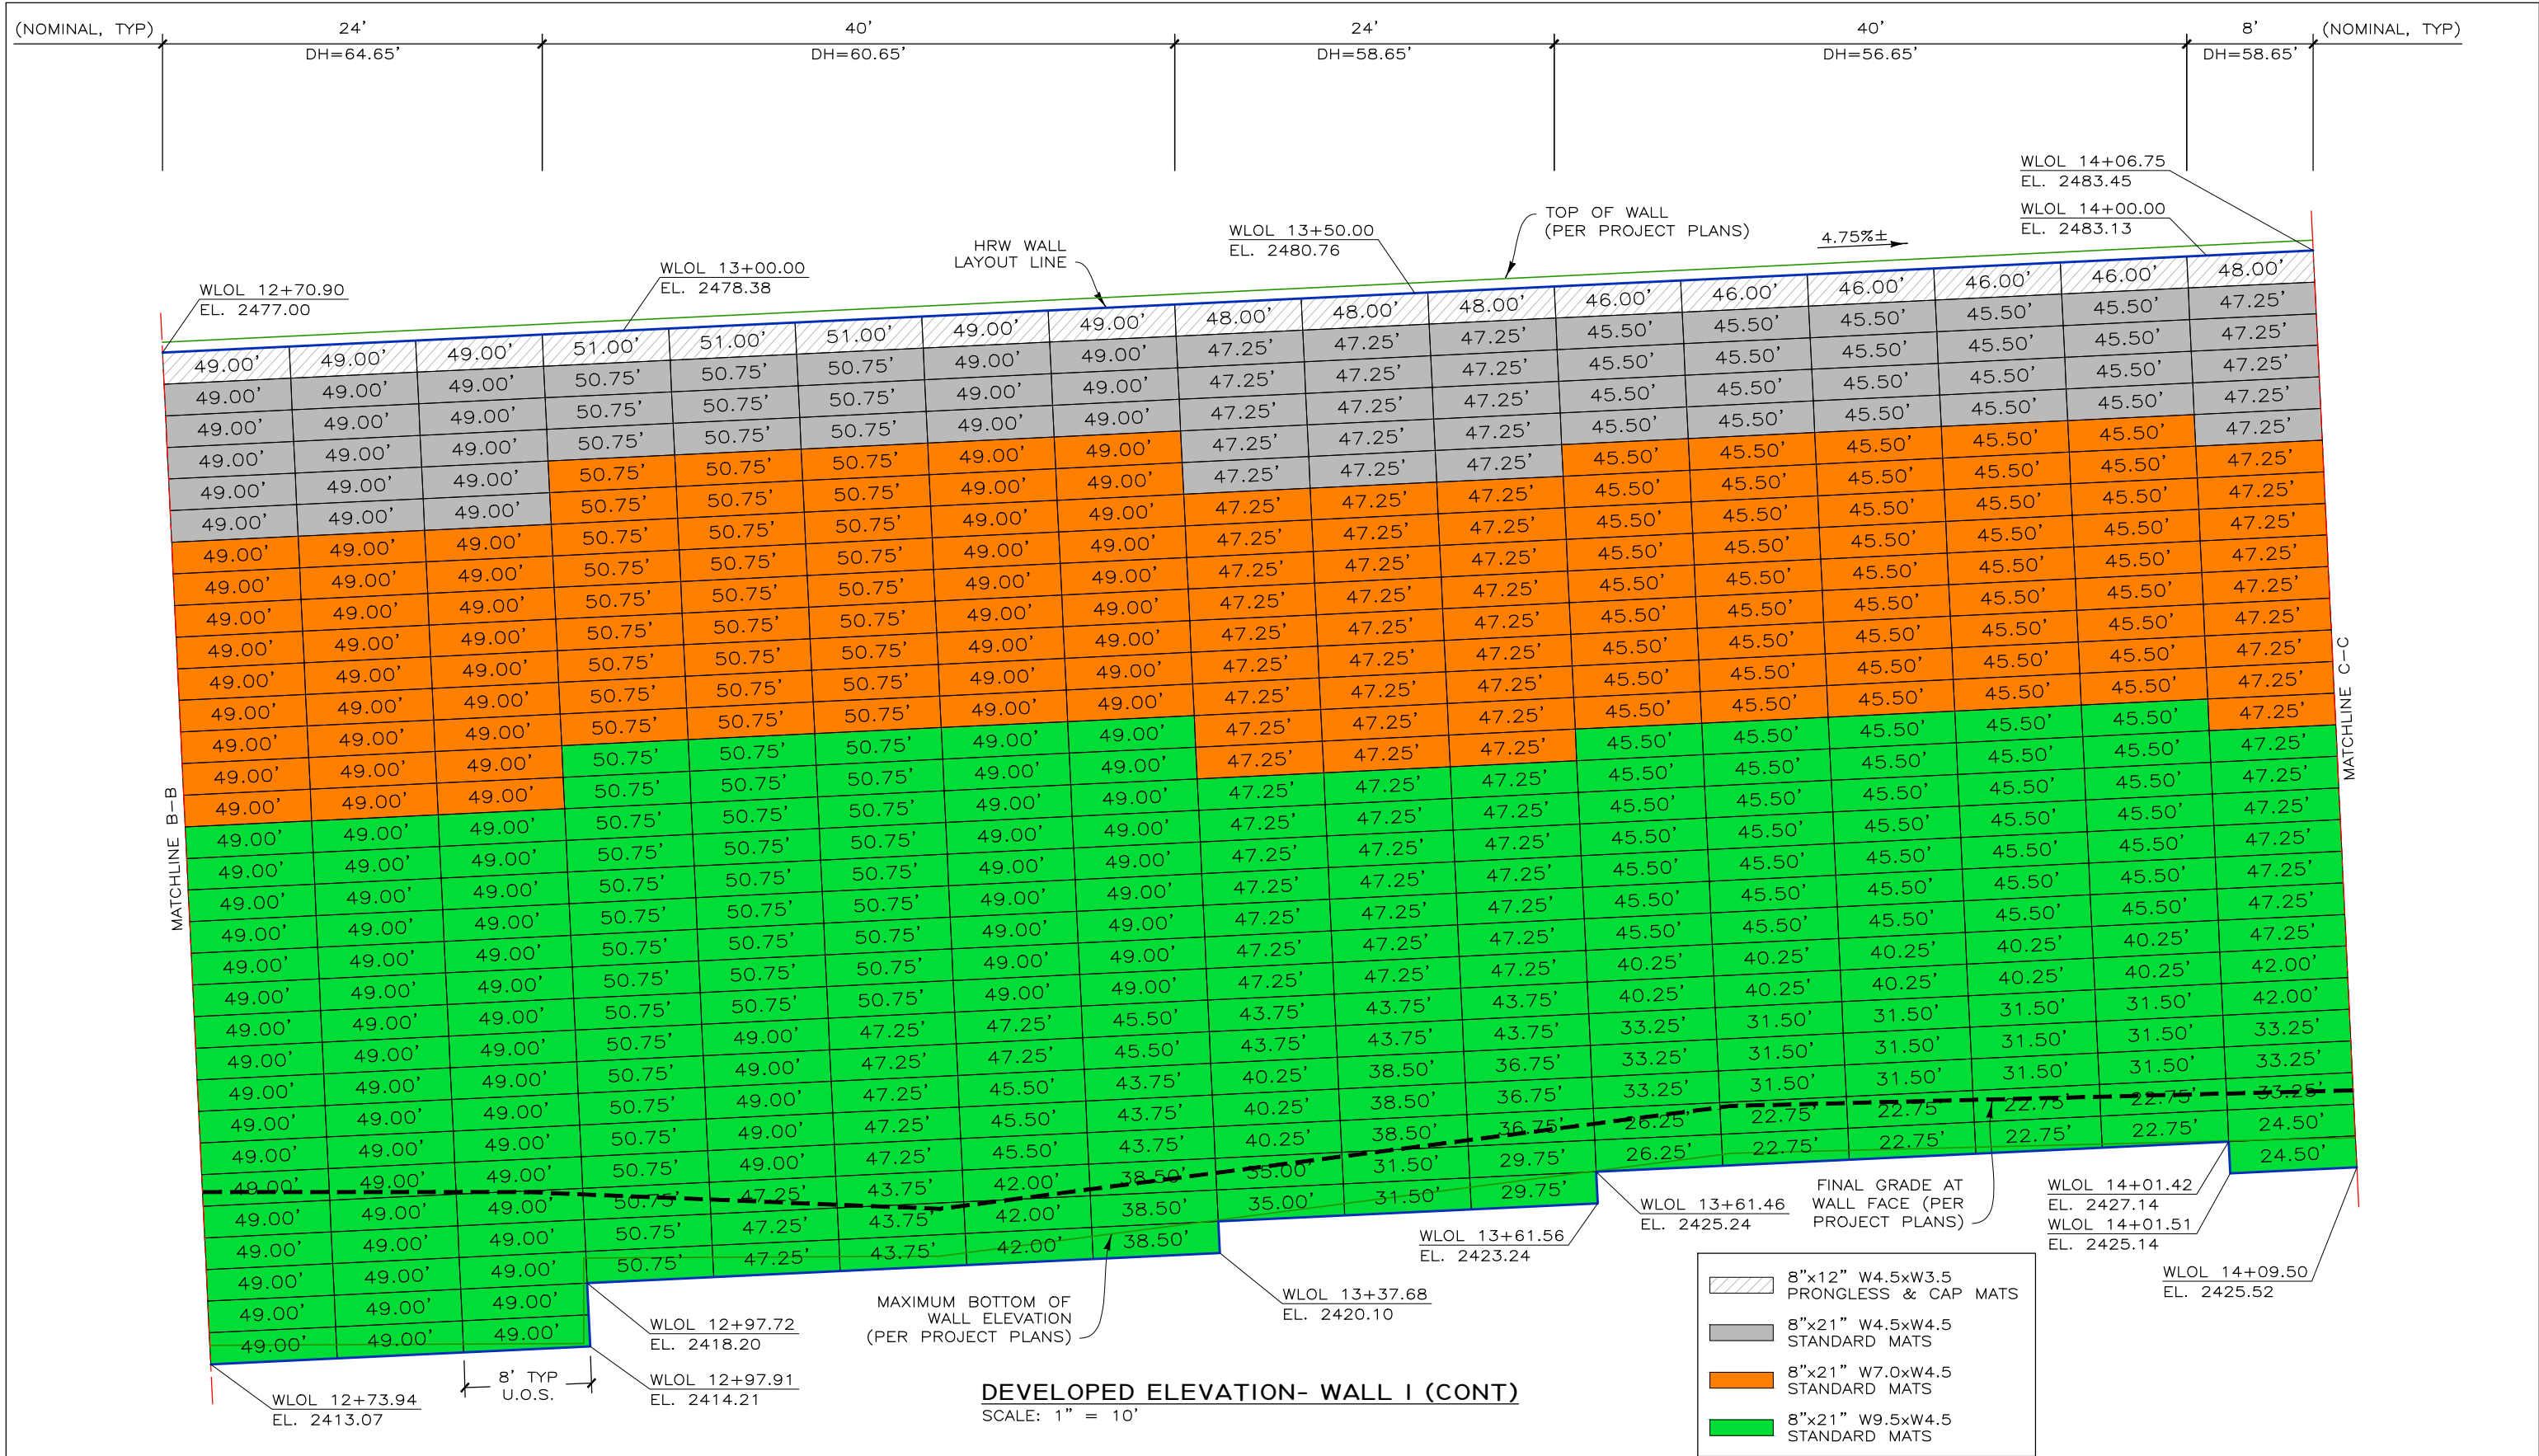

220301BW-1-90 CABIN CREEK

THIS DRAWING IS FURNISHED SOLELY FOR THE USE OF OR IN CONNECTION WITH THIS PROJECT AND THE PROPRIETARY INFORMATION SHOWN HEREON IS NOT TO BE TRANSMITTED TO ANY OTHER ORGANIZATION WITHOUT SPECIFIC AUTHORIZATION BY THE HILFIKER COMPANY. HILFIKER RETAINING WALLS ARE PROTECTED BY ONE OR MORE OF THE FOLLOWING PATENTS: 243,613; 243,697; 286,616; 4,117,686; 4,329,089; 4,324,508; 4,391,557; 4,505,621; 4,343,318; 4,661,023; 4,856,939; 4,929,125; 5,076,735; 5,647,695; 5,722,799; 5,733,072; 6,357,970B1; 6,874,975B2; 7,033,118B2; AND OTHERS. OTHER PATENTS PENDING (2008)

REV.NO.	DATE	BY	DESCRIPTION
1	21 NOV 23	NMD	TYPE 2E WORKING DRAWINGS (DRAFT)
2	4 MAR 24	NMD	WSDOT PLAN CHECK COMMENT RESPONSE
3	4 JUN 24	NMD	WSDOT PLAN CHECK COMMENT RESPONSE
4	11 JUL 24	NMD	WSDOT PLAN CHECK COMMENT RESPONSE

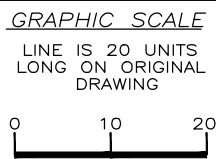

PROJ. MGR.
HKH

DRAWN BY
NMD

REVIEWED BY
DH

HILFIKER RETAINING WALLS

HW

1902 Hilfiaker Lane
Eureka, CA 95503-5711
TOLL-FREE 800.762.8962
PH 707.443.5093 FAX 707.443.2691
WEBSITE www.hilfiaker.com E-MAIL info@hilfiaker.com

SINCE 1902
QUALITY PRODUCTS

DWG DATE
4 MAY 22

REVISION DATE
11 JUL 24

SCALE
NOTED

TYPE 2E WORKING DRAWINGS

WELDED WIRE WALL

I-90 SNOQUALMIE PASS EAST PROJECT

WASHINGTON STATE DEPARTMENT OF TRANSPORTATION
CABIN CREEK, WASHINGTON


DEVELOPED ELEVATION- WALL 1 (CONT)

PROJECT NO.
220301BW

SHEET
4


OF 41

220301BW-1-90 CABIN CREEK

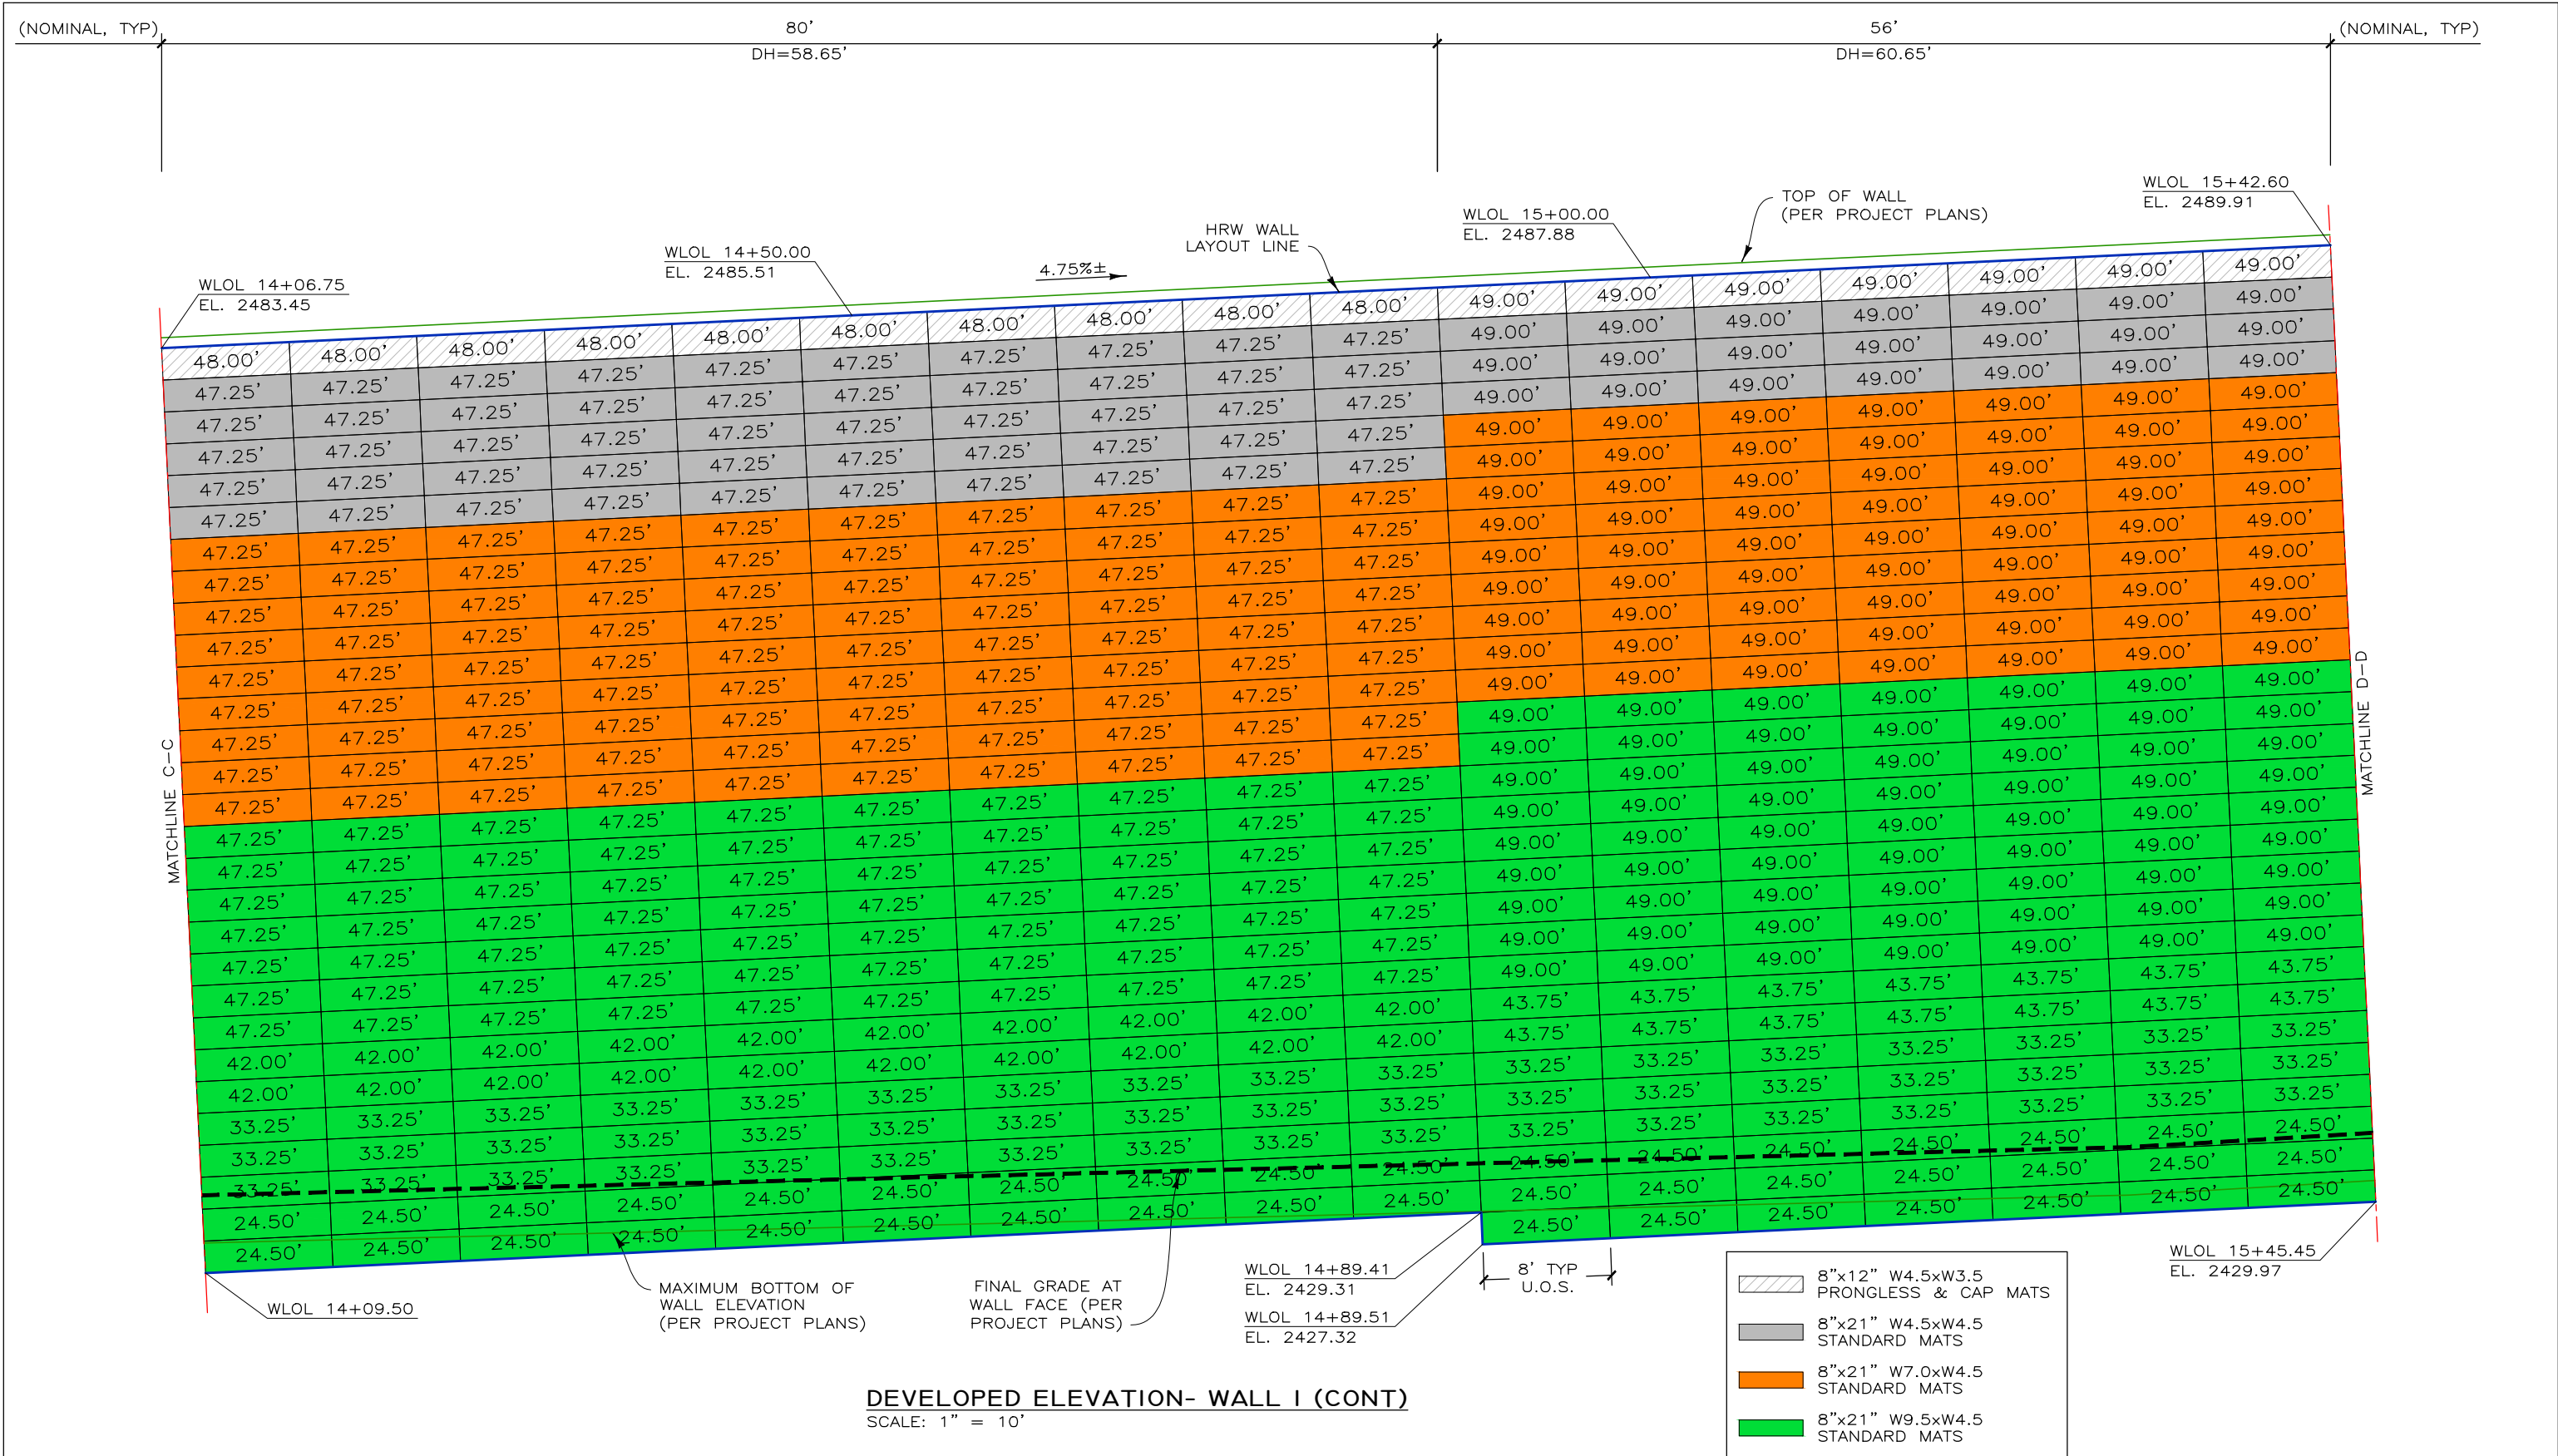

THIS DRAWING IS FURNISHED SOLELY FOR THE USE OF OR IN CONNECTION WITH THIS PROJECT AND THE PROPRIETARY INFORMATION SHOWN HEREON IS NOT TO BE TRANSMITTED TO ANY OTHER ORGANIZATION WITHOUT SPECIFIC AUTHORIZATION BY THE HILFIKER COMPANY. HILFIKER RETAINING WALLS ARE PROTECTED BY ONE OR MORE OF THE FOLLOWING PATENTS: 243,613; 243,697; 286,616; 4,117,686; 4,329,089; 4,324,508; 4,391,557; 4,505,621; 4,343,318; 4,661,023; 4,856,939; 4,929,125; 5,076,735; 5,647,695; 5,722,799; 5,733,072; 6,357,970B1; 6,874,975B2; 7,033,118B2; AND OTHERS. OTHER PATENTS PENDING (2008)

REV.NO.	DATE	BY	DESCRIPTION
1	21 NOV 23	NMD	TYPE 2E WORKING DRAWINGS (DRAFT)
2	4 MAR 24	NMD	WSDOT PLAN CHECK COMMENT RESPONSE
3	4 JUN 24	NMD	WSDOT PLAN CHECK COMMENT RESPONSE
4	11 JUL 24	NMD	WSDOT PLAN CHECK COMMENT RESPONSE

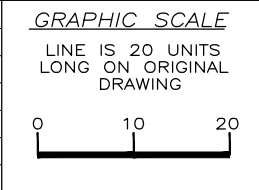

PROJ. MGR.
HKH

DRAWN BY
NMD

REVIEWED BY
DH

HILFIKER RETAINING WALLS

HW

1902 Hilfiaker Lane
Eureka, CA 95503-5711
TOLL-FREE 800.762.8962
PH 707.443.5093 FAX 707.443.2691
WEBSITE www.hilfiaker.com E-MAIL info@hilfiaker.com

SINCE 1902
QUALITY PRODUCTS

DWG DATE
4 MAY 22

REVISION DATE
11 JUL 24

SCALE
NOTED

TYPE 2E WORKING DRAWINGS

WELDED WIRE WALL

I-90 SNOQUALMIE PASS EAST PROJECT


WASHINGTON STATE DEPARTMENT OF TRANSPORTATION
CABIN CREEK, WASHINGTON

DEVELOPED ELEVATION- WALL 1 (CONT)

PROJECT NO.
220301BW


SHEET
5
OF 41

(NOMINAL, TYP)

 

PROJECT
NO.
220301BW

SHEET
7
OF 41

 

GRAPHIC SCALE

LINE IS 20 UNITS
LONG ON ORIGINAL
DRAWING



A horizontal scale bar with three vertical tick marks. The first tick mark on the left is labeled '0'. The second tick mark is labeled '10'. The third tick mark on the right is labeled '20'.

HILFIKER RETAINING WALLS

 1902 HilfiKER Lane
Eureka, CA 95503-5711
TOLL-FREE **800.762.8962**
PH **707.443.5093** FAX **707.443.2891**
WEB SITE www.hilfiKER.com E-MAIL info@hilfiKER.com




TYPE 2E WORKING DRAWINGS WELDED WIRE WALL I-90 SNOQUALMIE PASS EAST PROJECT WASHINGTON STATE DEPARTMENT OF TRANSPORTATION CABIN CREEK, WASHINGTON DEVELOPED ELEVATION— WALL 1 (CONT)
--

PROJECT
NO.
220301BW


SHEET
8
OF 41

220301BW-1-90 CABIN CREEK

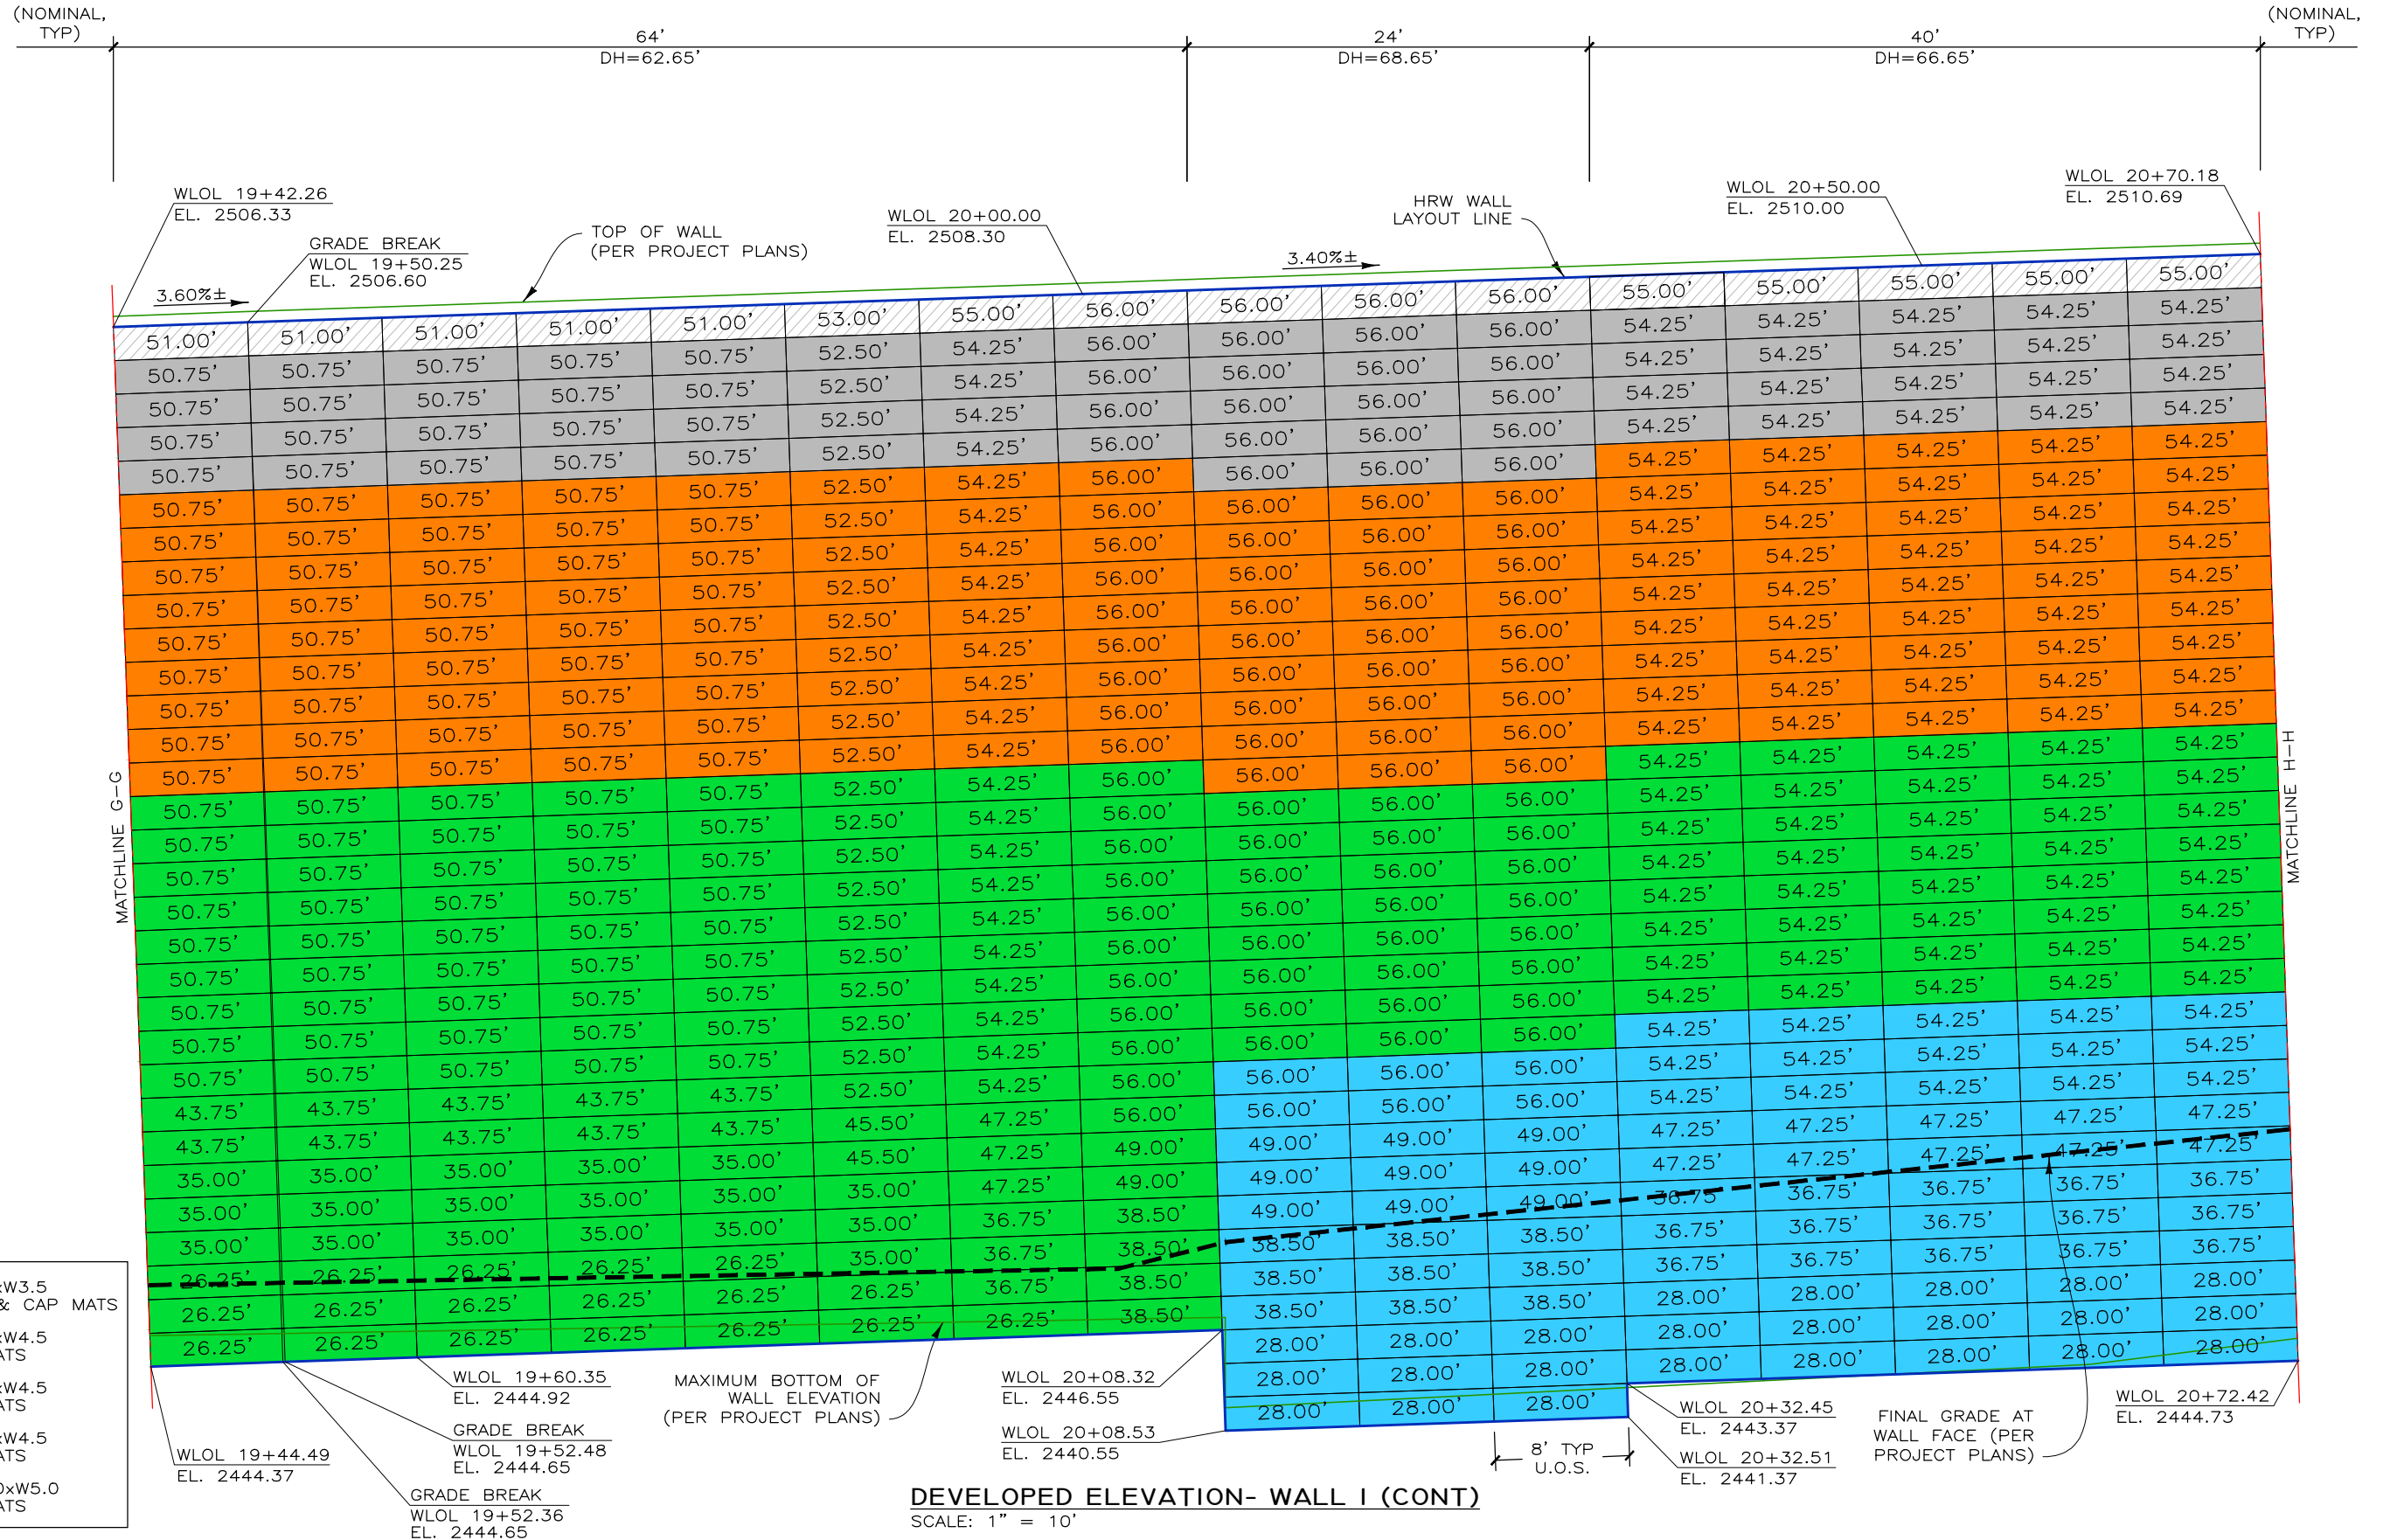

THIS DRAWING IS FURNISHED SOLELY FOR THE USE OF OR IN CONNECTION WITH THIS PROJECT AND THE PROPRIETARY INFORMATION SHOWN HEREON IS NOT TO BE TRANSMITTED TO ANY OTHER ORGANIZATION WITHOUT SPECIFIC AUTHORIZATION BY THE HILFIKER COMPANY. HILFIKER RETAINING WALLS ARE PROTECTED BY ONE OR MORE OF THE FOLLOWING PATENTS: 243,613; 243,697; 286,616; 4,117,686; 4,329,089; 4,324,508; 4,391,557; 4,505,621; 4,343,318; 4,661,023; 4,856,939; 4,929,125; 5,076,735; 5,647,695; 5,722,799; 5,733,072; 6,357,970B1; 6,874,975B2; 7,033,118B2; AND OTHERS. OTHER PATENTS PENDING (2008)

REV.NO.	DATE	BY	DESCRIPTION
1	21 NOV 23	NMD	TYPE 2E WORKING DRAWINGS (DRAFT)
2	4 MAR 24	NMD	WSDOT PLAN CHECK COMMENT RESPONSE
3	4 JUN 24	NMD	WSDOT PLAN CHECK COMMENT RESPONSE
4	11 JUL 24	NMD	WSDOT PLAN CHECK COMMENT RESPONSE

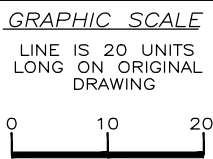

PROJ. MGR.
HKH

DRAWN BY
NMD

REVIEWED BY
DH

HILFIKER RETAINING WALLS

HW

1902 Hilfiaker Lane
Eureka, CA 95503-5711
TOLL-FREE 800.762.8962
PH 707.443.5093 FAX 707.443.2691
WEBSITE www.hilfiaker.com E-MAIL info@hilfiaker.com

SINCE 1902
QUALITY PRODUCTS

DWG DATE
4 MAY 22

REVISION DATE
11 JUL 24

SCALE
NOTED

TYPE 2E WORKING DRAWINGS

WELDED WIRE WALL

I-90 SNOQUALMIE PASS EAST PROJECT

WASHINGTON STATE DEPARTMENT OF TRANSPORTATION
CABIN CREEK, WASHINGTON


DEVELOPED ELEVATION- WALL 1 (CONT)

PROJECT NO.
220301BW

SHEET
9


OF 41

220301BW-1-90 CABIN CREEK

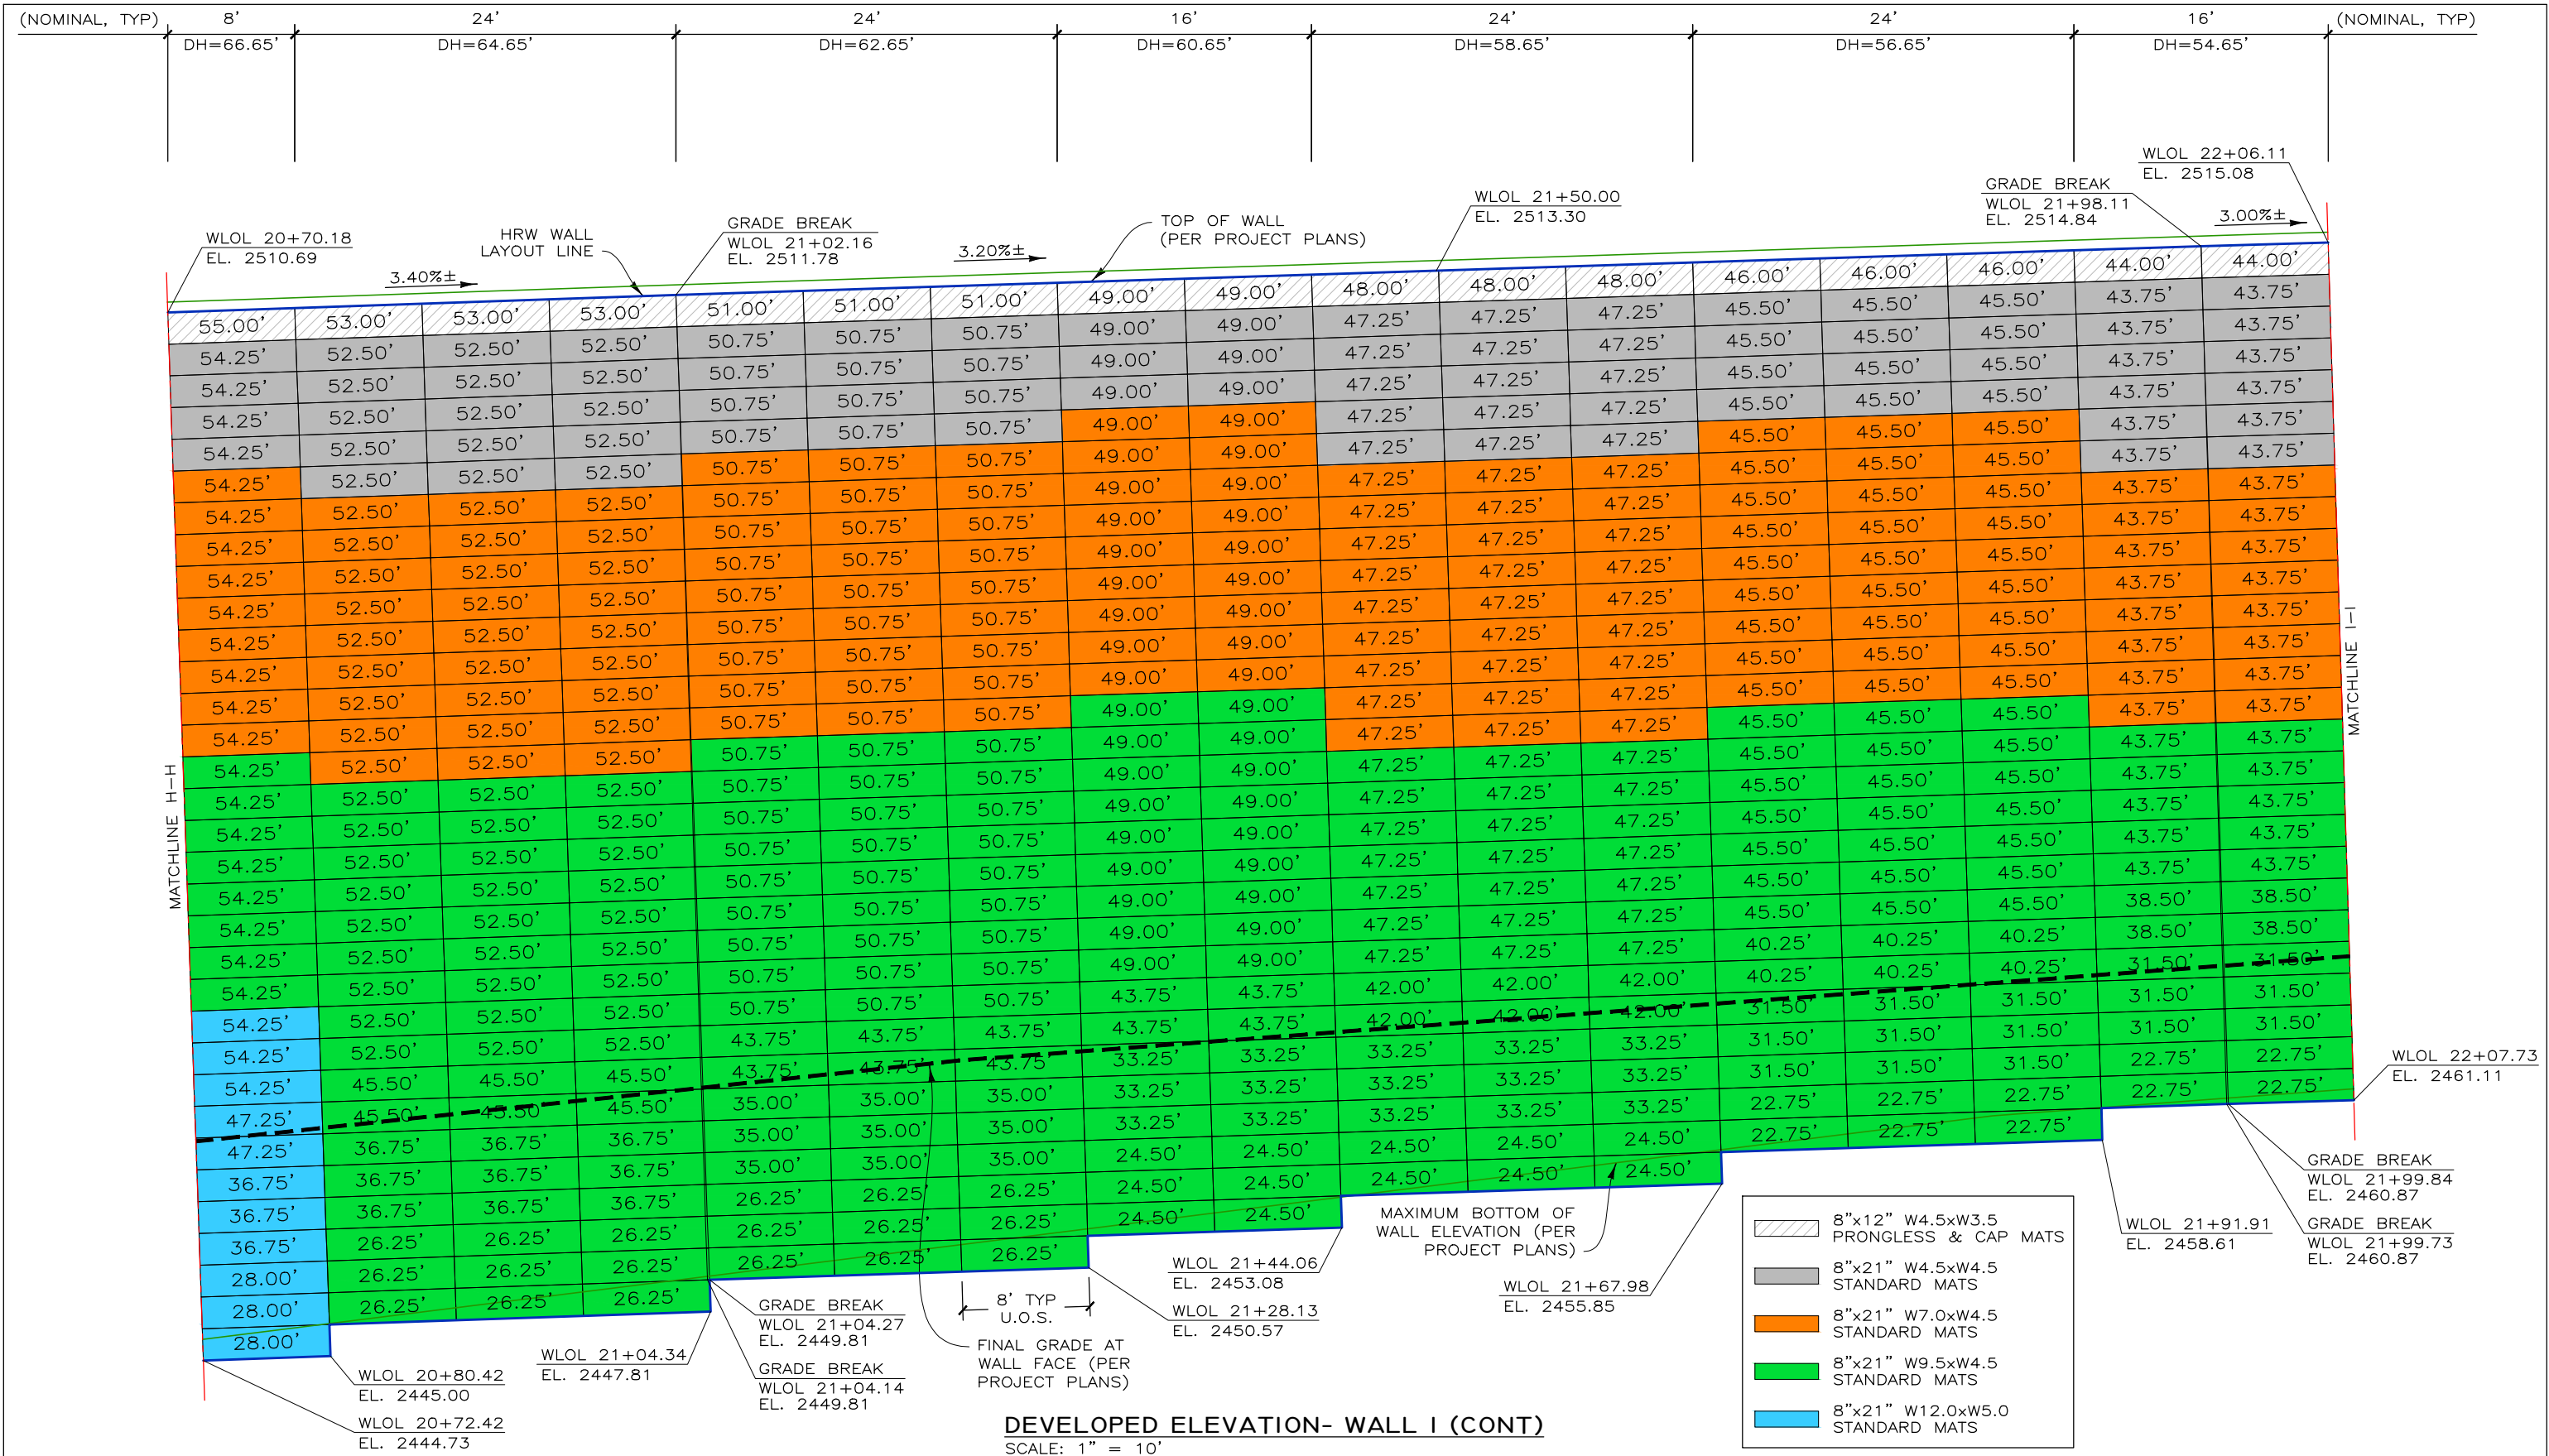

THIS DRAWING IS FURNISHED SOLELY FOR THE USE OF OR IN CONNECTION WITH THIS PROJECT AND THE PROPRIETARY INFORMATION SHOWN HEREON IS NOT TO BE TRANSMITTED TO ANY OTHER ORGANIZATION WITHOUT SPECIFIC AUTHORIZATION BY THE HILFIKER COMPANY. HILFIKER RETAINING WALLS ARE PROTECTED BY ONE OR MORE OF THE FOLLOWING PATENTS: 243,613; 243,697; 286,616; 4,117,686; 4,329,089; 4,324,508; 4,391,557; 4,505,621; 4,343,318; 4,661,023; 4,856,939; 4,929,125; 5,076,735; 5,647,695; 5,722,799; 5,733,072; 6,357,970B1; 6,874,975B2; 7,033,118B2; AND OTHERS. OTHER PATENTS PENDING (2008)

REV.NO.	DATE	BY	DESCRIPTION
1	21 NOV 23	NMD	TYPE 2E WORKING DRAWINGS (DRAFT)
2	4 MAR 24	NMD	WSDOT PLAN CHECK COMMENT RESPONSE
3	4 JUN 24	NMD	WSDOT PLAN CHECK COMMENT RESPONSE
4	11 JUL 24	NMD	WSDOT PLAN CHECK COMMENT RESPONSE

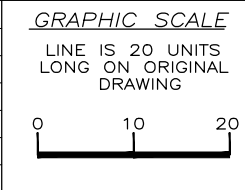

PROJ. MGR.
HKH

DRAWN BY
NMD

REVIEWED BY
DH

HILFIKER RETAINING WALLS

HW

1902 Hilfiaker Lane
Eureka, CA 95503-5711
TOLL-FREE 800.762.8962
PH 707.443.5093 FAX 707.443.2691
WEBSITE www.hilfiaker.com E-MAIL info@hilfiaker.com

SINCE 1902
QUALITY PRODUCTS

DWG DATE
4 MAY 22

REVISION DATE
11 JUL 24

SCALE
NOTED

TYPE 2E WORKING DRAWINGS

WELDED WIRE WALL

I-90 SNOQUALMIE PASS EAST PROJECT

WASHINGTON STATE DEPARTMENT OF TRANSPORTATION
CABIN CREEK, WASHINGTON


DEVELOPED ELEVATION- WALL 1 (CONT)

PROJECT NO.
220301BW

SHEET
10


OF 41

220301BW-1-90 CABIN CREEK

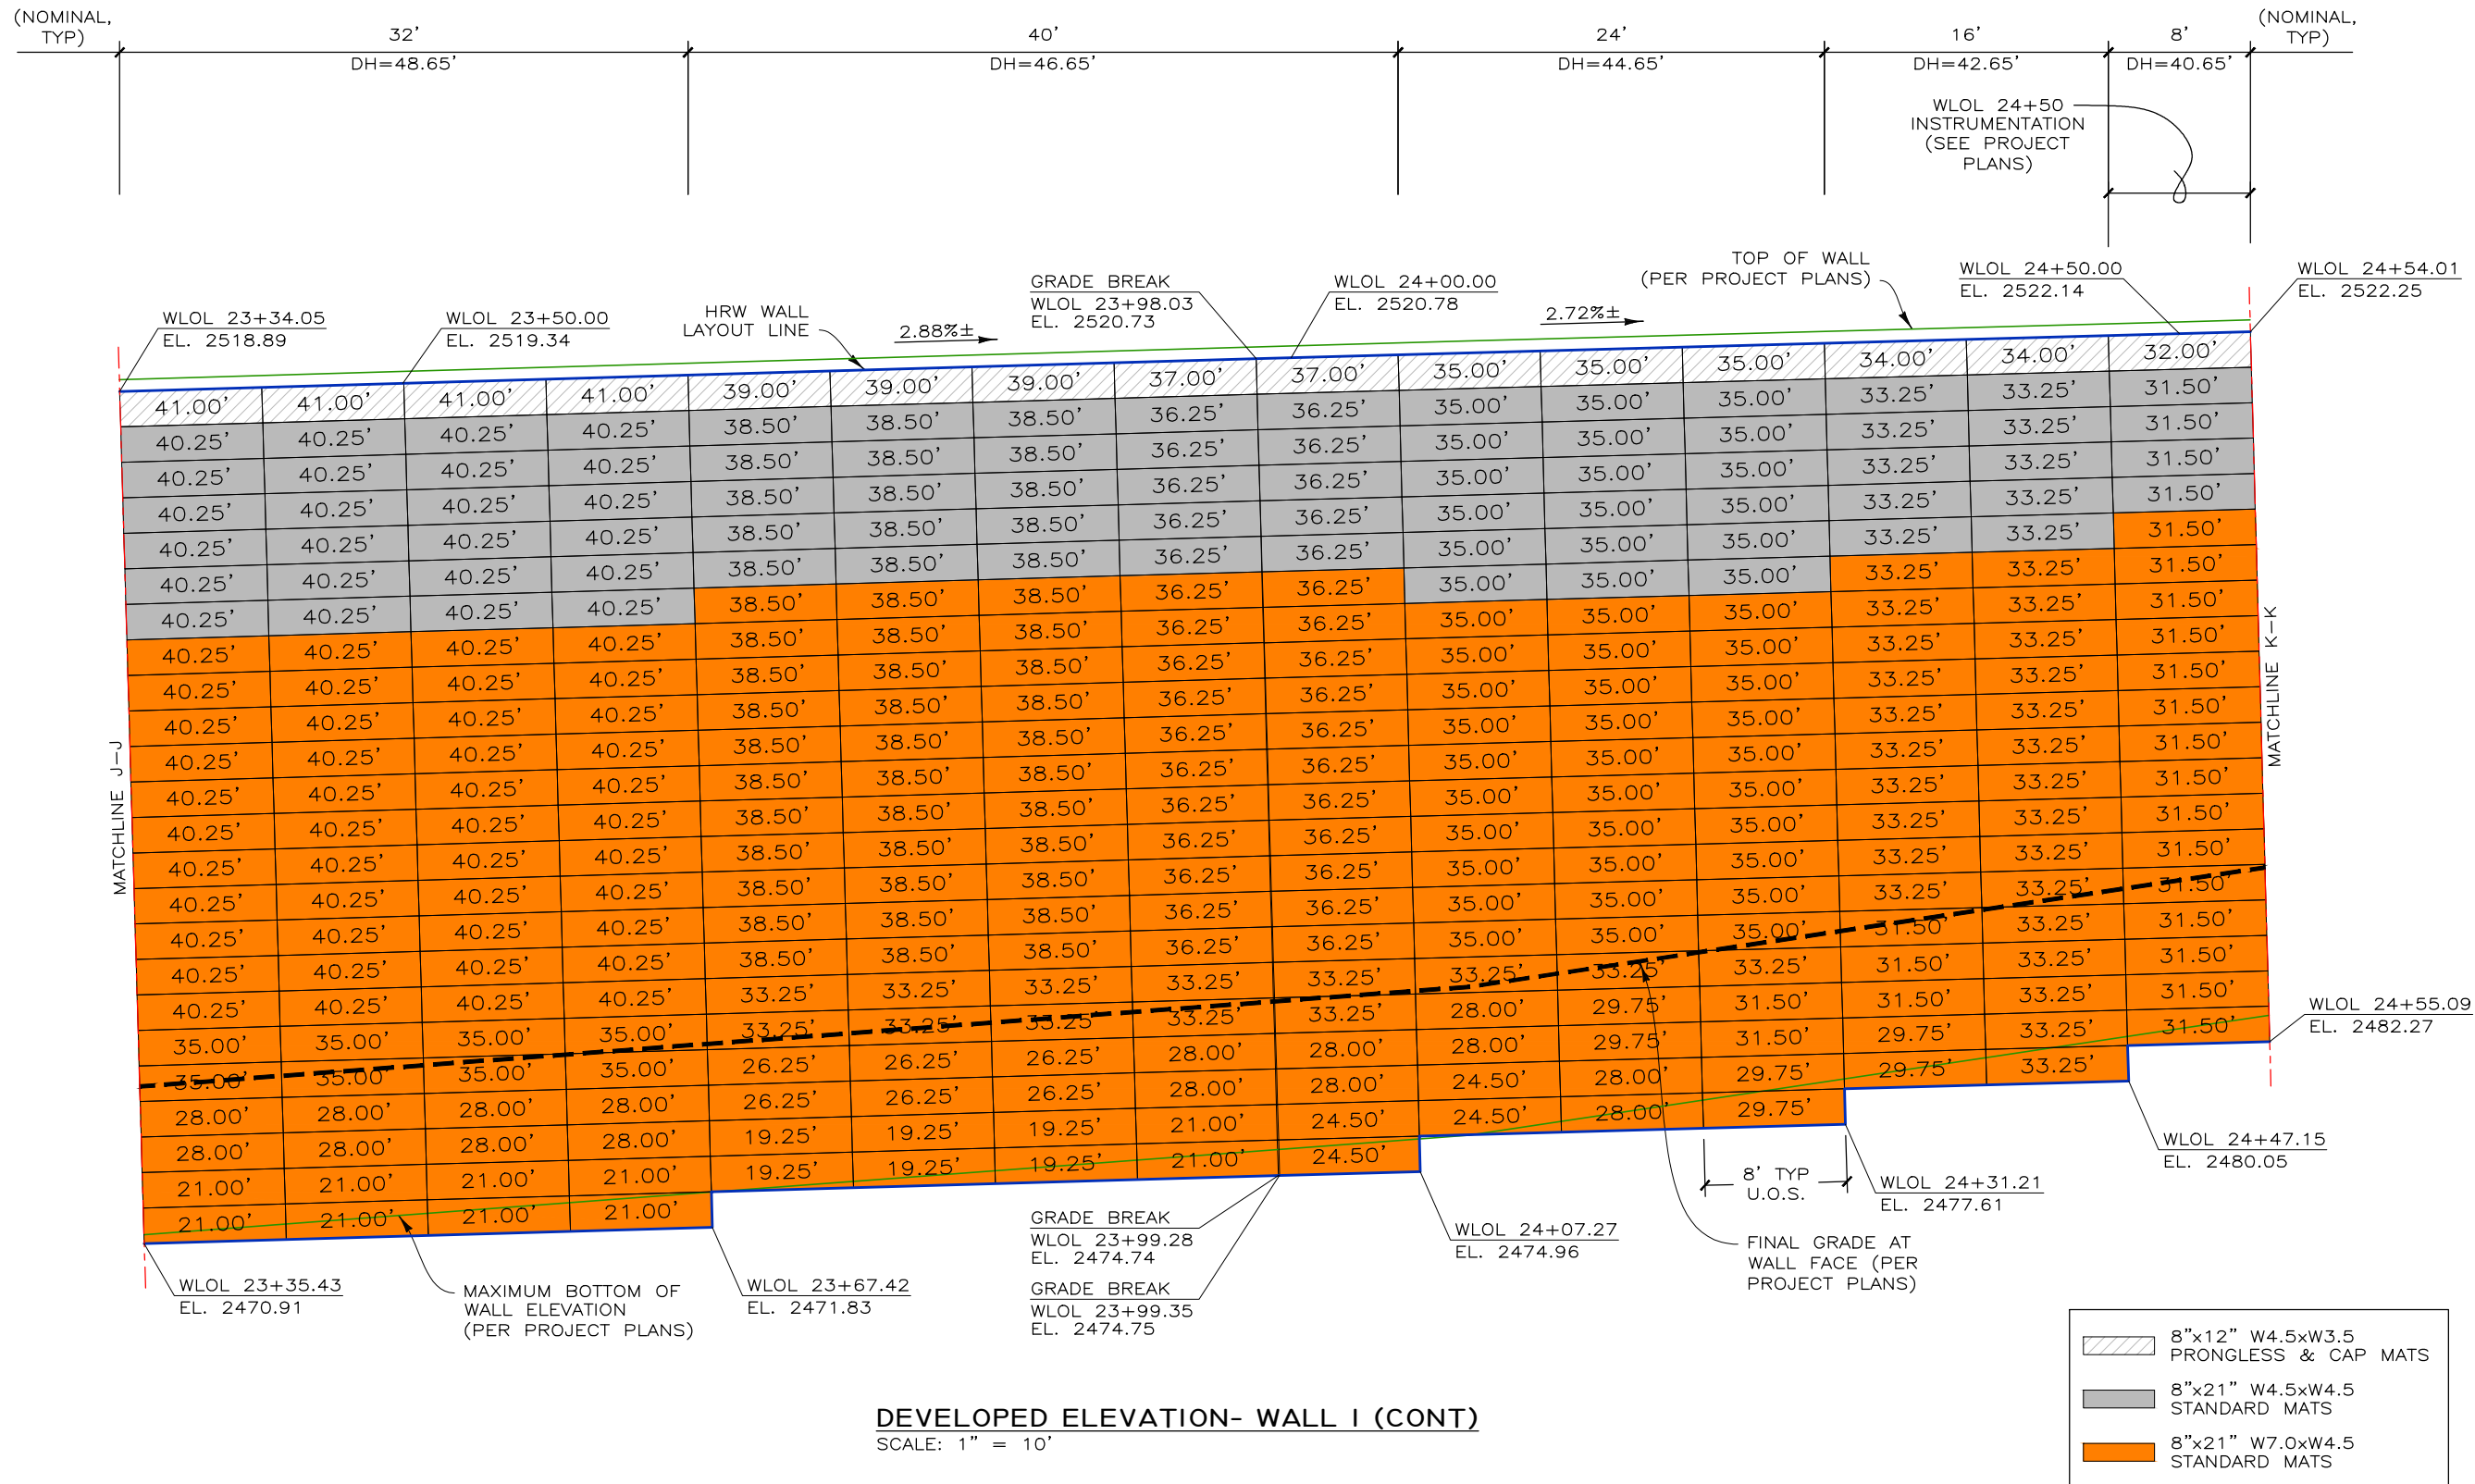

THIS DRAWING IS FURNISHED SOLELY FOR THE USE OF OR IN CONNECTION WITH THIS PROJECT AND THE PROPRIETARY INFORMATION SHOWN HEREON IS NOT TO BE TRANSMITTED TO ANY OTHER ORGANIZATION WITHOUT SPECIFIC AUTHORIZATION BY THE HILFIKER COMPANY. HILFIKER RETAINING WALLS ARE PROTECTED BY ONE OR MORE OF THE FOLLOWING PATENTS: 243,613; 243,697; 288,616; 4,117,686; 4,329,089; 4,324,508; 4,391,557; 4,505,621; 4,343,318; 4,661,023; 4,856,939; 4,929,125; 5,076,735; 5,647,695; 5,722,799; 5,733,072; 6,357,970B1; 6,874,975B2; 7,033,118B2; AND OTHERS. OTHER PATENTS PENDING (2008)

REV.NO.	DATE	BY	DESCRIPTION
1	21 NOV 23	NMD	TYPE 2E WORKING DRAWINGS (DRAFT)
2	4 MAR 24	NMD	WSDOT PLAN CHECK COMMENT RESPONSE
3	4 JUN 24	NMD	WSDOT PLAN CHECK COMMENT RESPONSE
4	11 JUL 24	NMD	WSDOT PLAN CHECK COMMENT RESPONSE

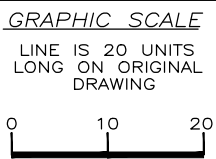

PROJ. MGR.
HKH

DRAWN BY
NMD

REVIEWED BY
DH

HILFIKER RETAINING WALLS

HW

1902 Hilfiaker Lane
Eureka, CA 95503-5711
TOLL-FREE 800.762.8962
PH 707.443.5093 FAX 707.443.2691
WEBSITE www.hilfiaker.com E-MAIL info@hilfiaker.com

SINCE 1902
QUALITY PRODUCTS

DWG DATE
4 MAY 22

REVISION DATE
11 JUL 24

SCALE
NOTED

TYPE 2E WORKING DRAWINGS

WELDED WIRE WALL


I-90 SNOQUALMIE PASS EAST PROJECT
WASHINGTON STATE DEPARTMENT OF TRANSPORTATION
CABIN CREEK, WASHINGTON

DEVELOPED ELEVATION- WALL 1 (CONT)

PROJECT NO.
220301BW

SHEET
12
OF 41

220301BW- I-90 CABIN CREEK

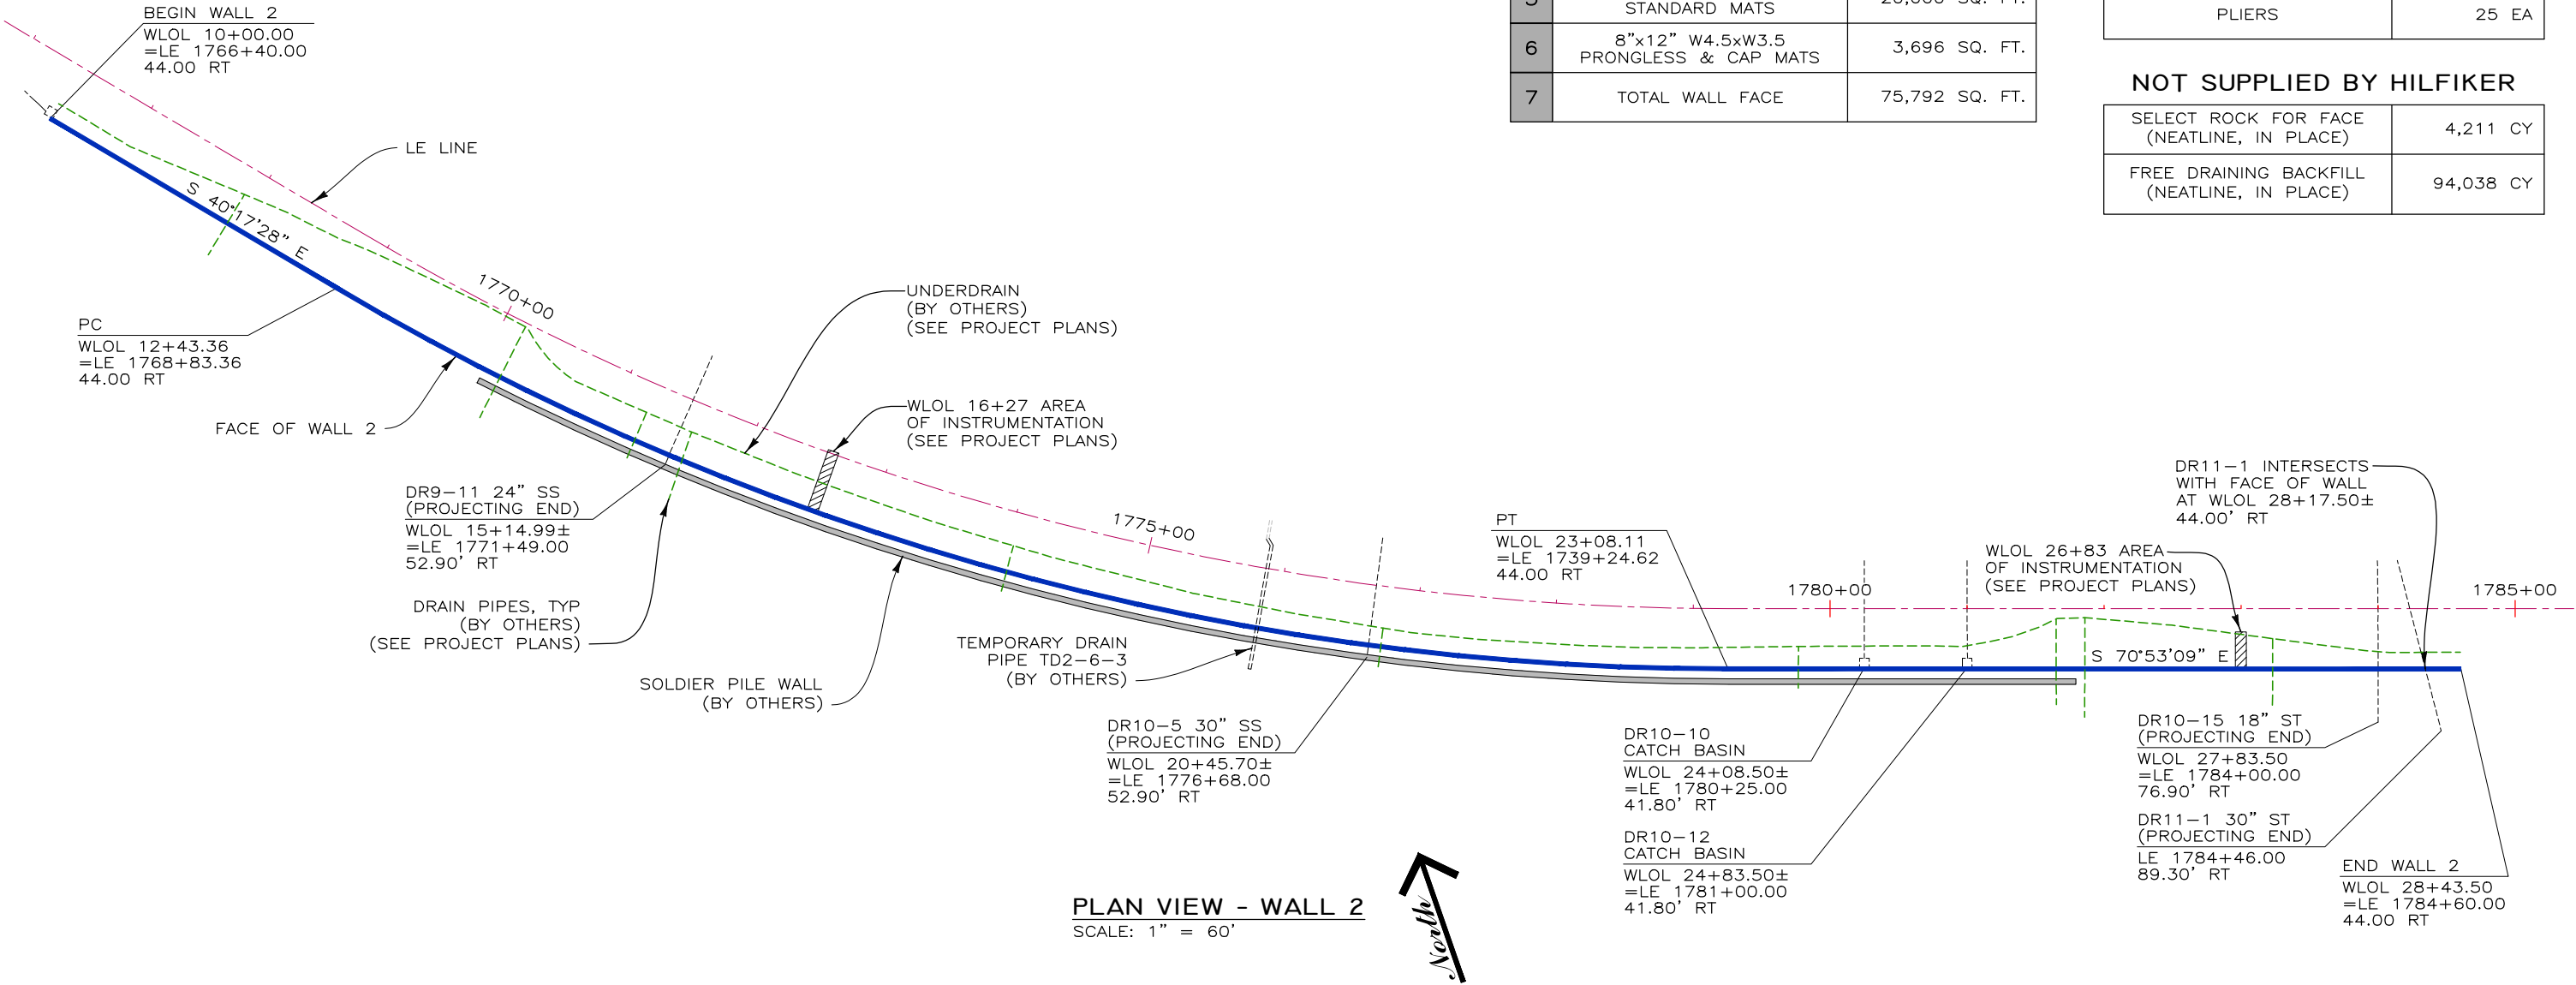


	A	B
1	ESTIMATED QUANTITIES- WALL 2	
2	WIRE SIZE	FACE AREA
3	8"x21" W9.5xW4.5 STANDARD MATS	15,136 SQ. FT.
4	8"x21" W7.0xW4.5 STANDARD MATS	36,960 SQ. FT.
5	8"x21" W4.5xW4.5 STANDARD MATS	20,000 SQ. FT.
6	8"x12" W4.5xW3.5 PRONGLESS & CAP MATS	3,696 SQ. FT.
7	TOTAL WALL FACE	75,792 SQ. FT.

ESTIMATED QUANTITIES- WALL 2	
BACKING MATS (2'-0" HIGH)	4,795 EA
FILTER FABRIC (7'-6" WIDE)	38,360 LF
HOG RINGS	113,700 EA
PLIERS	25 EA

NOT SUPPLIED BY HILFIKER	
SELECT ROCK FOR FACE (NEATLINE, IN PLACE)	4,211 CY
FREE DRAINING BACKFILL (NEATLINE, IN PLACE)	94,038 CY

THIS DRAWING IS FURNISHED SOLELY FOR THE USE OF OR IN CONNECTION WITH THIS PROJECT AND THE PROPRIETARY INFORMATION SHOWN HEREON IS NOT TO BE TRANSMITTED TO ANY OTHER ORGANIZATION WITHOUT SPECIFIC AUTHORIZATION BY THE HILFIKER COMPANY. HILFIKER RETAINING WALLS ARE PROTECTED BY ONE OR MORE OF THE FOLLOWING PATENTS: 243,613; 243,697; 288,616; 4,117,686; 4,329,089; 4,324,508; 4,391,557; 4,505,621; 4,343,318; 4,661,023; 4,856,939; 4,929,125; 5,076,735; 5,647,695; 5,722,799; 5,733,072; 6,357,970B1; 6,874,975B2; 7,033,118B2; AND OTHERS. OTHER PATENTS PENDING (2008)

REV.NO.	DATE	BY	DESCRIPTION
1	21 NOV 23	NMD	TYPE 2E WORKING DRAWINGS (DRAFT)
2	4 MAR 24	NMD	WSDOT PLAN CHECK COMMENT RESPONSE
3	4 JUN 24	NMD	WSDOT PLAN CHECK COMMENT RESPONSE
4	11 JUL 24	NMD	WSDOT PLAN CHECK COMMENT RESPONSE

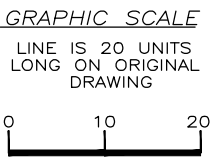

PROJ. MGR.	HKH
DRAWN BY	NMD
REVIEWED BY	DH

HILFIKER RETAINING WALLS

1902

SINCE

QUALITY PRODUCT


1902 HilfiKER Lane
Eureka, CA 95503-5711
TOLL-FREE 800.762.8962
PH 707.443.5093 FAX 707.443.2891
WEBSITE www.hilfiKER.com E-MAIL info@hilfiKER.com

DWG DATE	4 MAY 22
REVISION DATE	11 JUL 24
SCALE	NOTED

TYPE 2E WORKING DRAWINGS
WELDED WIRE WALL
I-90 SNOQUALMIE PASS EAST PROJECT
WASHINGTON STATE DEPARTMENT OF TRANSPORTATION CABIN CREEK, WASHINGTON
WALL 2 PLAN & QUANTITIES

PROJECT NO.	220301BW
SHEET	15
OF	41


220301BW-1-90 CABIN CREEK

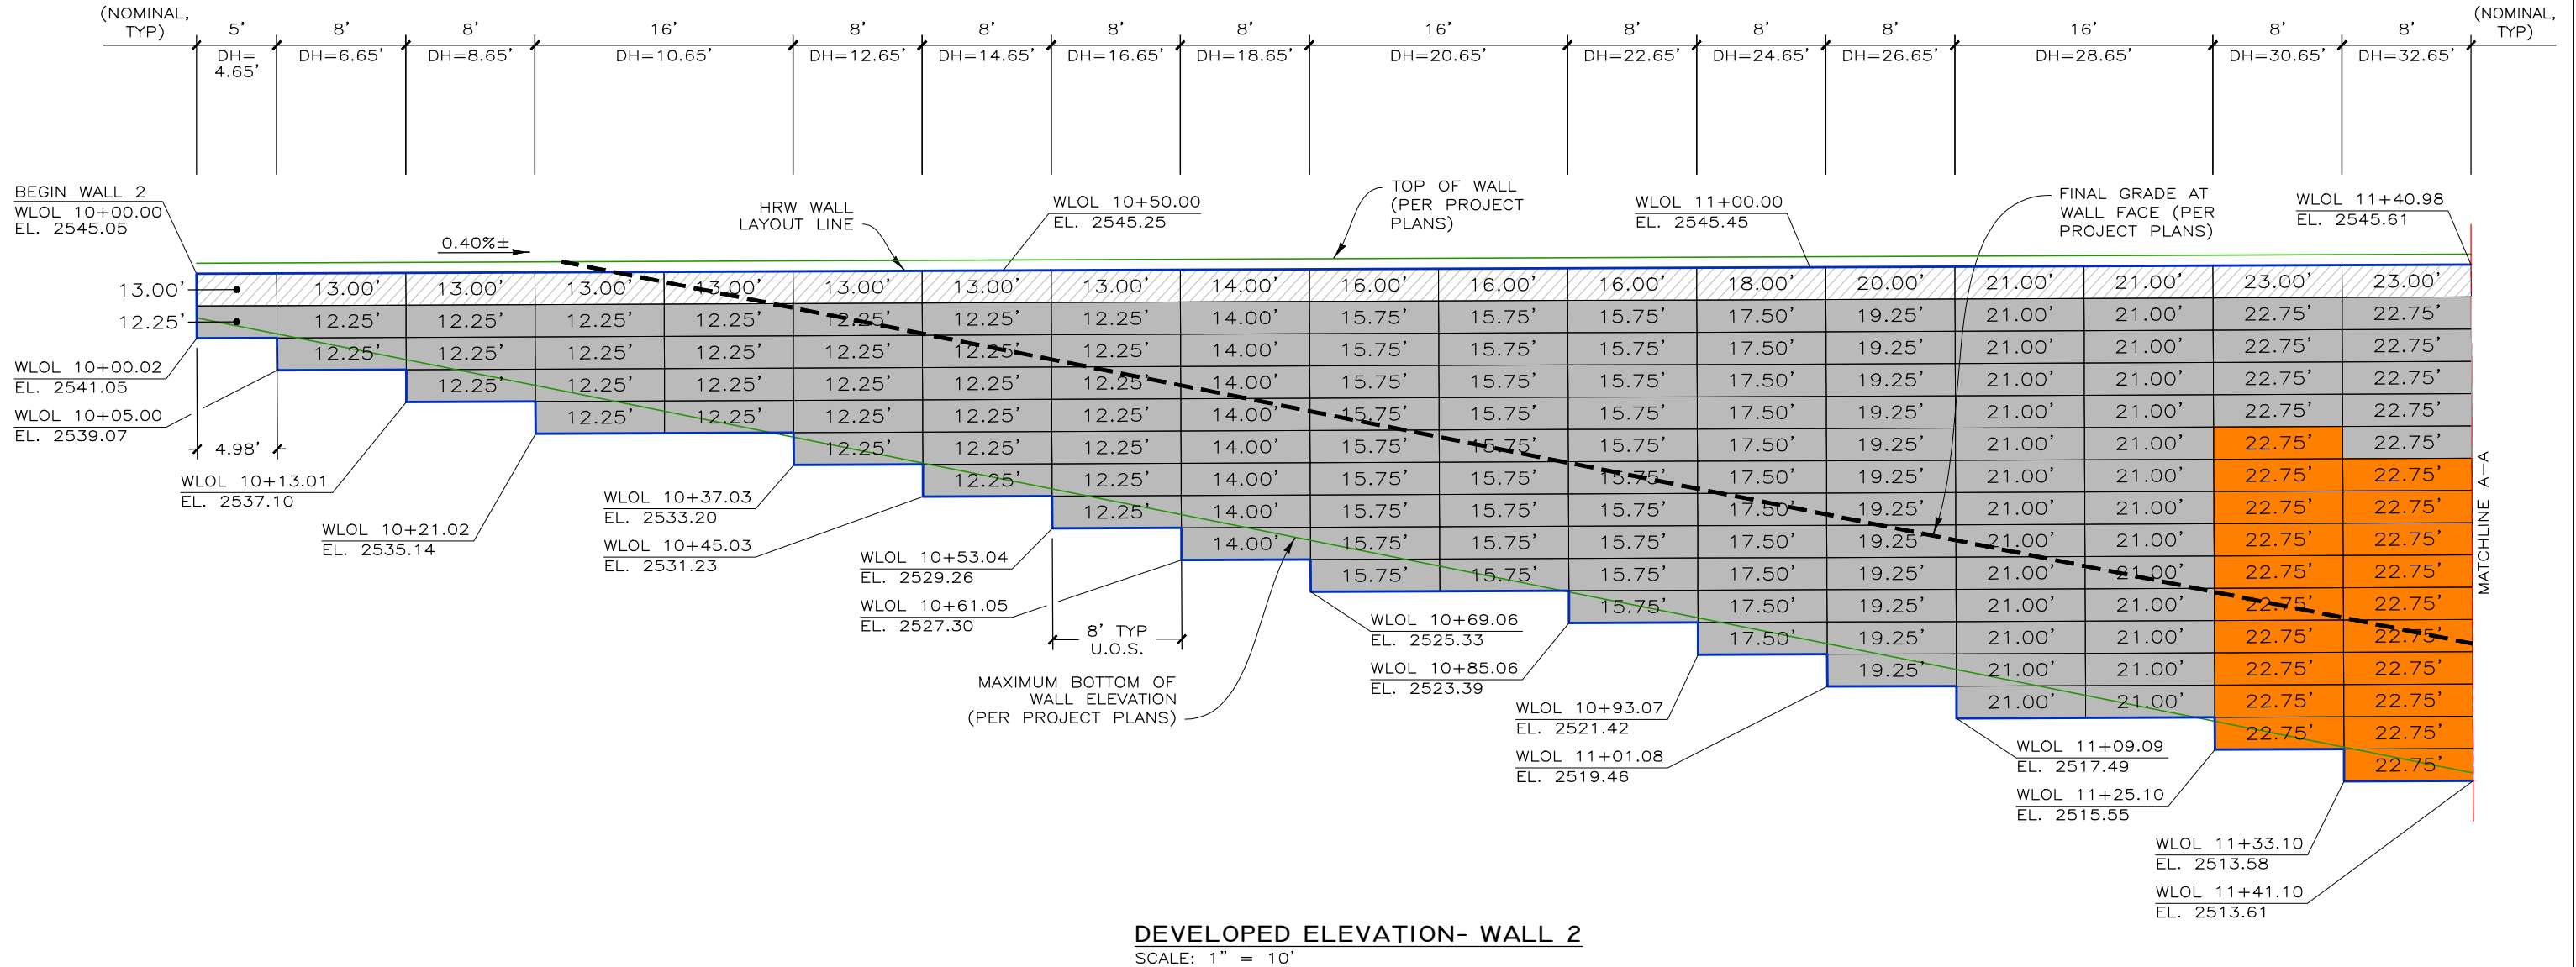

	8"x12" W4.5xW3.5 PRONGLESS & CAP MATS
	8"x21" W4.5xW4.5 STANDARD MATS
	8"x21" W7.0xW4.5 STANDARD MATS

THIS DRAWING IS FURNISHED SOLELY FOR THE USE OF OR IN CONNECTION WITH THIS PROJECT AND THE PROPRIETARY INFORMATION SHOWN HEREON IS NOT TO BE TRANSMITTED TO ANY OTHER ORGANIZATION WITHOUT SPECIFIC AUTHORIZATION BY THE HILFIKER COMPANY. HILFIKER RETAINING WALLS ARE PROTECTED BY ONE OR MORE OF THE FOLLOWING PATENTS: 243,613; 243,697; 288,616; 4,117,686; 4,329,089; 4,324,508; 4,391,557; 4,506,621; 4,343,318; 4,661,023; 4,856,939; 4,929,125; 5,076,735; 5,647,695; 5,722,799; 5,733,072; 6,357,970B1; 6,874,975B2; 7,033,118B2; AND OTHERS. OTHER PATENTS PENDING (2008)

REV.NO.	DATE	BY	DESCRIPTION
1	21 NOV 23	NMD	TYPE 2E WORKING DRAWINGS (DRAFT)
2	4 MAR 24	NMD	WSDOT PLAN CHECK COMMENT RESPONSE
3	4 JUN 24	NMD	WSDOT PLAN CHECK COMMENT RESPONSE
4	11 JUL 24	NMD	WSDOT PLAN CHECK COMMENT RESPONSE

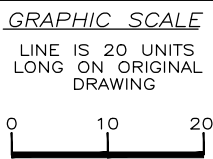

PROJ. MGR.
HKH

DRAWN BY
NMD

REVIEWED BY
DH

HILFIKER RETAINING WALLS

HW

1902 Hilfiaker Lane
Eureka, CA 95503-5711
TOLL-FREE 800.762.8962
PH 707.443.5093 FAX 707.443.2891
WEBSITE www.hilfiaker.com E-MAIL info@hilfiaker.com

SINCE 1902
QUALITY PRODUCT

DWG DATE
4 MAY 22

REVISION DATE
11 JUL 24


SCALE
NOTED

TYPE 2E WORKING DRAWINGS
WELDED WIRE WALL
I-90 SNOQUALMIE PASS EAST PROJECT
WASHINGTON STATE DEPARTMENT OF TRANSPORTATION CABIN CREEK, WASHINGTON
DEVELOPED ELEVATION- WALL 2

PROJECT NO.
220301BW


SHEET
16
OF 41

220301BW-1-90 CABIN CREEK

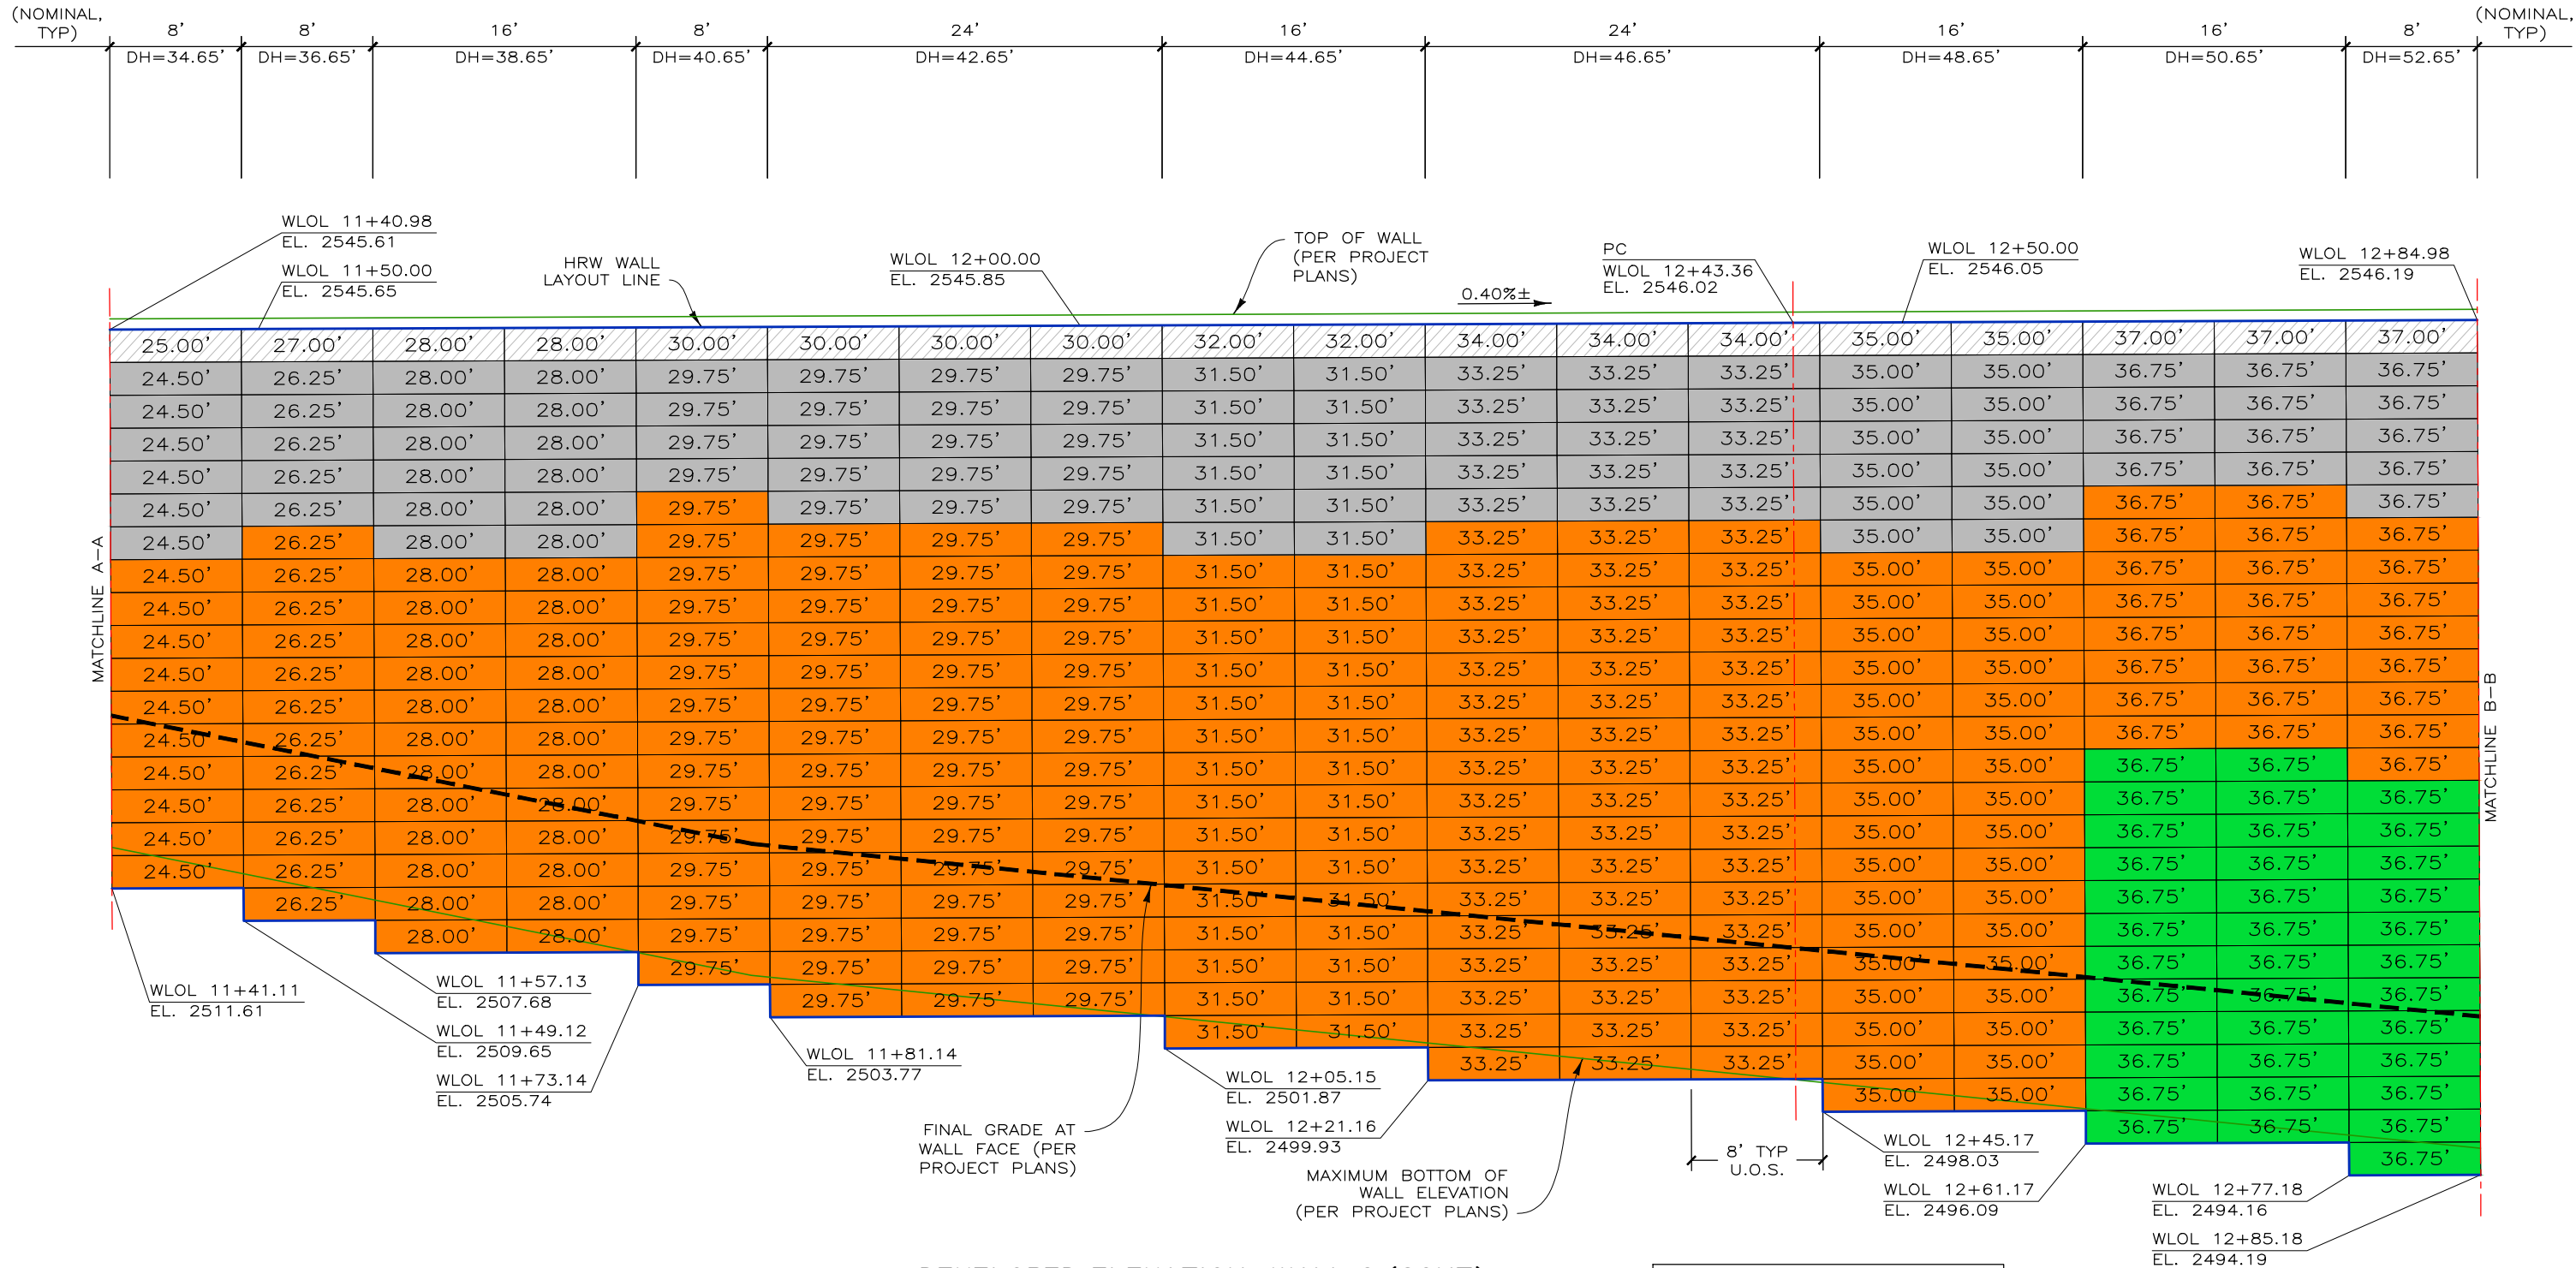

THIS DRAWING IS FURNISHED SOLELY FOR THE USE OF OR IN CONNECTION WITH THIS PROJECT AND THE PROPRIETARY INFORMATION SHOWN HEREON IS NOT TO BE TRANSMITTED TO ANY OTHER ORGANIZATION WITHOUT SPECIFIC AUTHORIZATION BY THE HILFIKER COMPANY. HILFIKER RETAINING WALLS ARE PROTECTED BY ONE OR MORE OF THE FOLLOWING PATENTS: 243,613; 243,697; 288,616; 4,117,686; 4,329,089; 4,324,508; 4,391,557; 4,505,621; 4,343,318; 4,661,023; 4,856,939; 4,929,125; 5,076,735; 5,647,695; 5,722,799; 5,733,072; 6,357,970B1; 6,874,975B2; 7,033,118B2; AND OTHERS. OTHER PATENTS PENDING (2008)

REV.NO.	DATE	BY	DESCRIPTION
1	21 NOV 23	NMD	TYPE 2E WORKING DRAWINGS (DRAFT)
2	4 MAR 24	NMD	WSDOT PLAN CHECK COMMENT RESPONSE
3	4 JUN 24	NMD	WSDOT PLAN CHECK COMMENT RESPONSE
4	11 JUL 24	NMD	WSDOT PLAN CHECK COMMENT RESPONSE

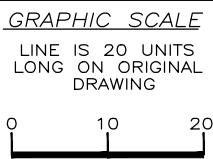

PROJ. MGR.
HKH

DRAWN BY
NMD

REVIEWED BY
DH

HILFIKER RETAINING WALLS

HW

1902 Hilfiaker Lane
Eureka, CA 95503-5711
TOLL-FREE 800.762.8962
PH 707.443.5093 FAX 707.443.2691
WEBSITE www.hilfiaker.com E-MAIL info@hilfiaker.com

SINCE 1902
QUALITY PRODUCT

DWG DATE
4 MAY 22

REVISION DATE
11 JUL 24

SCALE
NOTED

TYPE 2E WORKING DRAWINGS

WELDED WIRE WALL

I-90 SNOQUALMIE PASS EAST PROJECT


WASHINGTON STATE DEPARTMENT OF TRANSPORTATION
CABIN CREEK, WASHINGTON

DEVELOPED ELEVATION- WALL 2 (CONT)

PROJECT NO.
220301BW


SHEET
17

OF 41

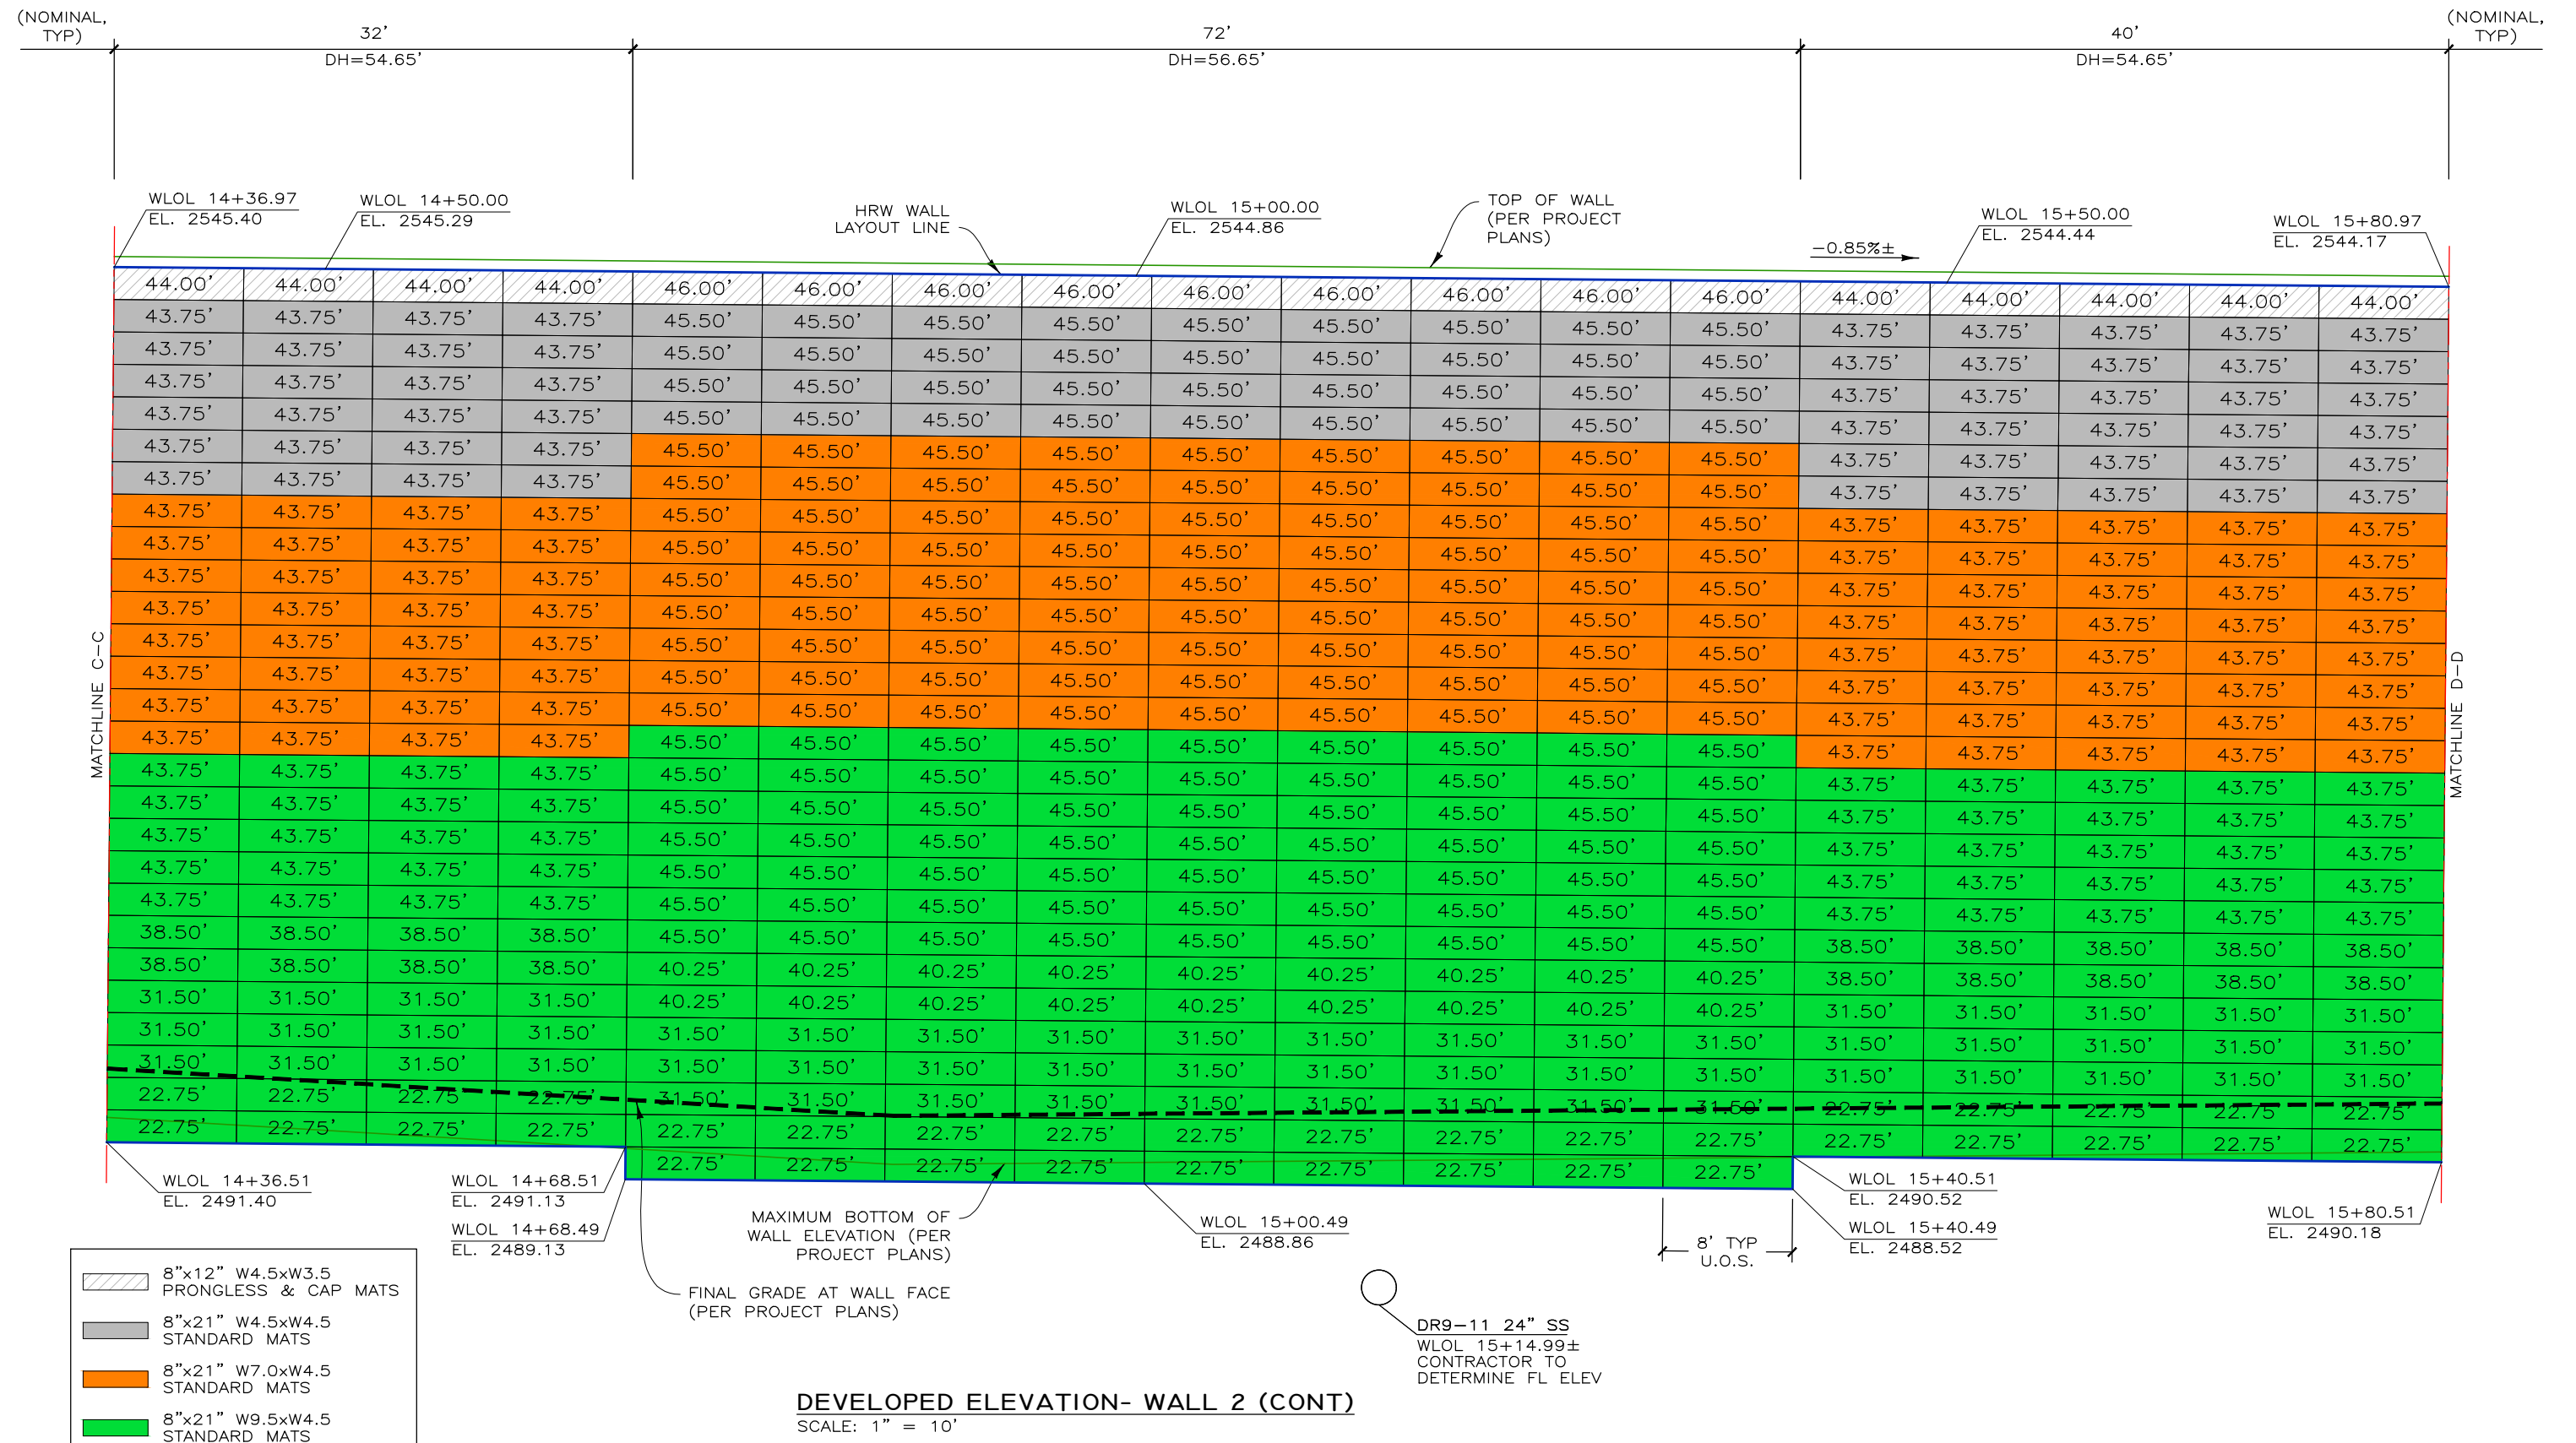

THIS DRAWING IS FURNISHED SOLELY FOR THE USE OF OR IN CONNECTION WITH THIS PROJECT AND THE PROPRIETARY INFORMATION SHOWN HEREON IS NOT TO BE TRANSMITTED TO ANY OTHER ORGANIZATION WITHOUT SPECIFIC AUTHORIZATION BY THE HILFKER COMPANY. HILFKER RETAINING WALLS ARE PROTECTED BY ONE OR MORE OF THE FOLLOWING PATENTS: 24,631; 24,697; 288,616; 417,686; 4,329,089; 4,324,508; 4,391,557; 4,505,621; 4,343,318; 4,661,023; 4,856,939; 4,929,125; 5,076,735; 5,647,695; 5,722,799; 5,733,072; 6,357,970B1; 6,874,975B2; 7,033,118B2; AND OTHERS. OTHER PATENTS PENDING (2008)

REV.NO.	DATE	BY	DESCRIPTION
1	21 NOV 23	NMD	TYPE 2E WORKING DRAWINGS (DRAFT)
2	4 MAR 24	NMD	WSDOT PLAN CHECK COMMENT RESPONSE
3	4 JUN 24	NMD	WSDOT PLAN CHECK COMMENT RESPONSE
4	11 JUL 24	NMD	WSDOT PLAN CHECK COMMENT RESPONSE

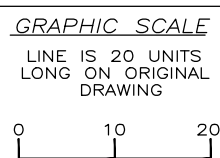

HILFIKER RETAINING WALLS

HW  1902 HilfiKER Lane
Eureka, CA 95503-5711
TOLL-FREE **800.762.8962**
PH **707.443.5093** FAX **707.443.2891**
WEB SITE www.hilfiKER.com E-MAIL Info@hilfiKER.com

 SINCE 1902
QUALITY PRODUCTS


DWG DATE	4 MAY 22
REVISION DATE	11 JUL 24
SCALE	NOTED

TYPE 2E WORKING DRAWINGS
WELDED WIRE WALL
I-90 SNOQUALMIE PASS EAST PROJECT
WASHINGTON STATE DEPARTMENT OF TRANSPORTATION
CABIN CREEK, WASHINGTON
DEVELOPED ELEVATION— WALL 2 (CONT)

PROJECT
NO.
220301BW

SHEET
19
OF 41

220301BW-1-90 CABIN CREEK

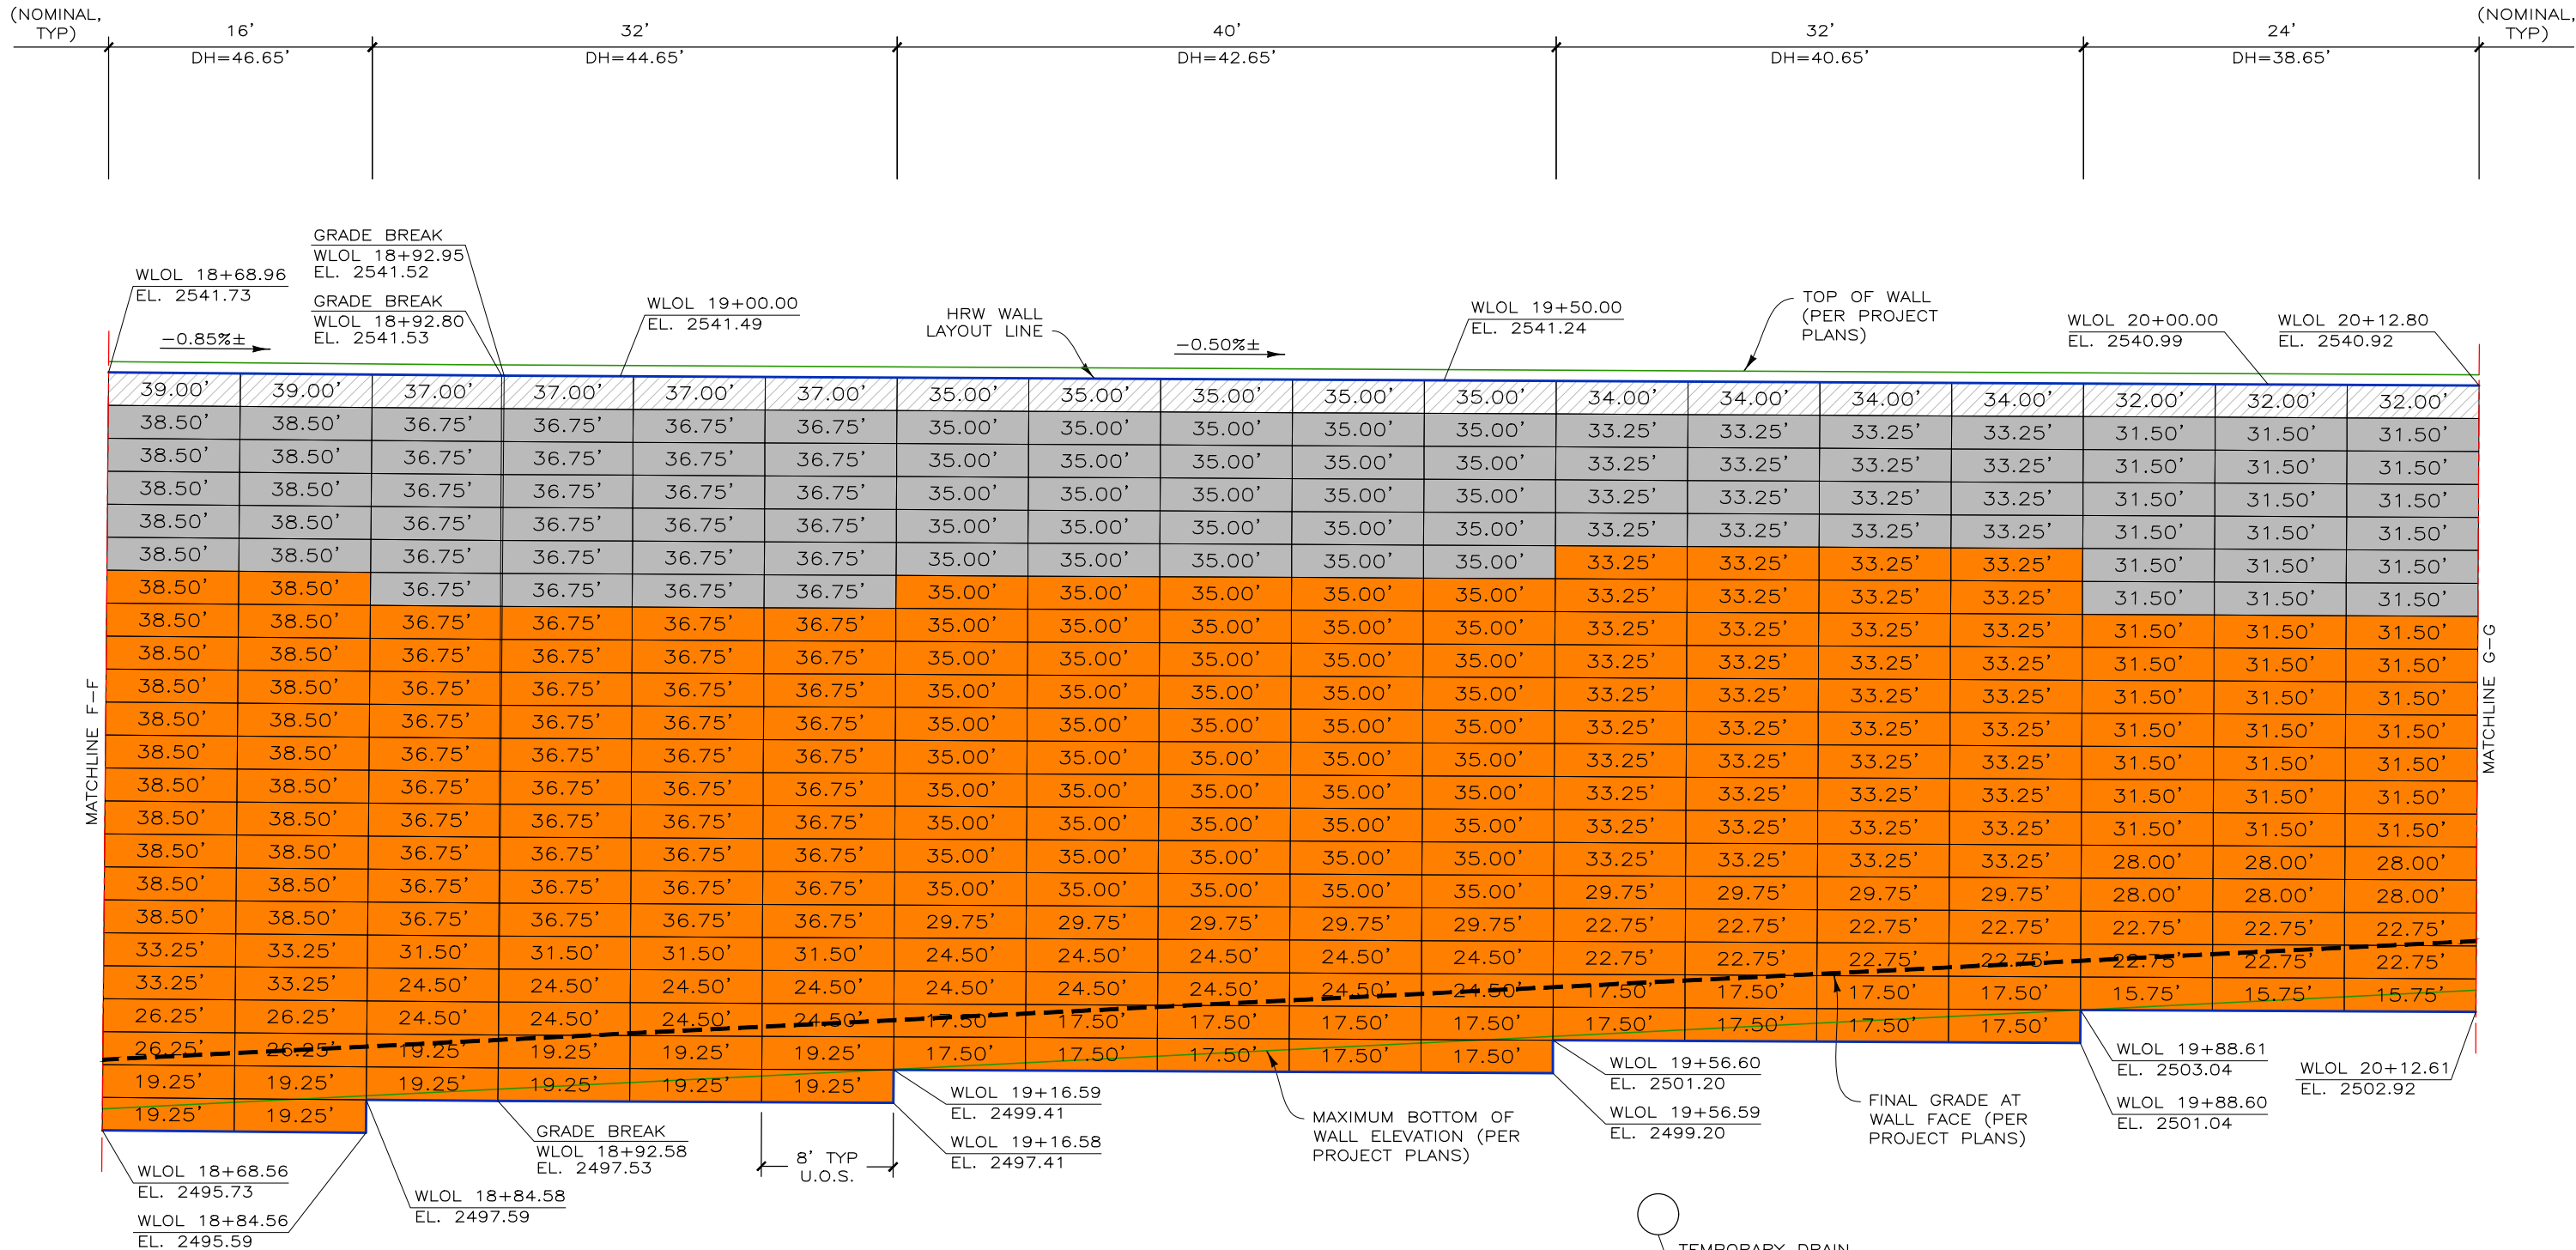


DEVELOPED ELEVATION- WALL 2 (CONT)
SCALE: 1" = 10'

	8"x12" W4.5xW3.5 PRONGLESS & CAP MATS
	8"x21" W4.5xW4.5 STANDARD MATS
	8"x21" W7.0xW4.5 STANDARD MATS

THIS DRAWING IS FURNISHED SOLELY FOR THE USE OF OR IN CONNECTION WITH THIS PROJECT AND THE PROPRIETARY INFORMATION SHOWN HEREON IS NOT TO BE TRANSMITTED TO ANY OTHER ORGANIZATION WITHOUT SPECIFIC AUTHORIZATION BY THE HILFIKER COMPANY. HILFIKER RETAINING WALLS ARE PROTECTED BY ONE OR MORE OF THE FOLLOWING PATENTS: 243,613; 243,697; 288,616; 4,117,686; 4,329,089; 4,324,508; 4,391,557; 4,505,621; 4,343,318; 4,661,023; 4,856,939; 4,929,125; 5,076,735; 5,647,695; 5,722,799; 5,733,072; 6,357,970B1; 6,874,975B2; 7,033,118B2; AND OTHERS. OTHER PATENTS PENDING (2008)

REV.NO.	DATE	BY	DESCRIPTION
1	21 NOV 23	NMD	TYPE 2E WORKING DRAWINGS (DRAFT)
2	4 MAR 24	NMD	WSDOT PLAN CHECK COMMENT RESPONSE
3	4 JUN 24	NMD	WSDOT PLAN CHECK COMMENT RESPONSE
4	11 JUL 24	NMD	WSDOT PLAN CHECK COMMENT RESPONSE

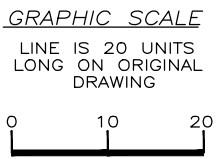

PROJ. MGR.
HKH

DRAWN BY
NMD

REVIEWED BY
DH

HILFIKER RETAINING WALLS

HW

1902 Hilfiaker Lane
Eureka, CA 95503-5711
TOLL-FREE 800.762.8962
PH 707.443.5093 FAX 707.443.2691
WEBSITE www.hilfiaker.com E-MAIL info@hilfiaker.com

SINCE 1902
QUALITY PRODUCT

DWG DATE
4 MAY 22

REVISION DATE
11 JUL 24


SCALE
NOTED

TYPE 2E WORKING DRAWINGS
WELDED WIRE WALL
I-90 SNOQUALMIE PASS EAST PROJECT
WASHINGTON STATE DEPARTMENT OF TRANSPORTATION CABIN CREEK, WASHINGTON
DEVELOPED ELEVATION- WALL 2 (CONT)

PROJECT NO.
220301BW


SHEET
22
OF 41

220301BW- I-90 CABIN CREEK

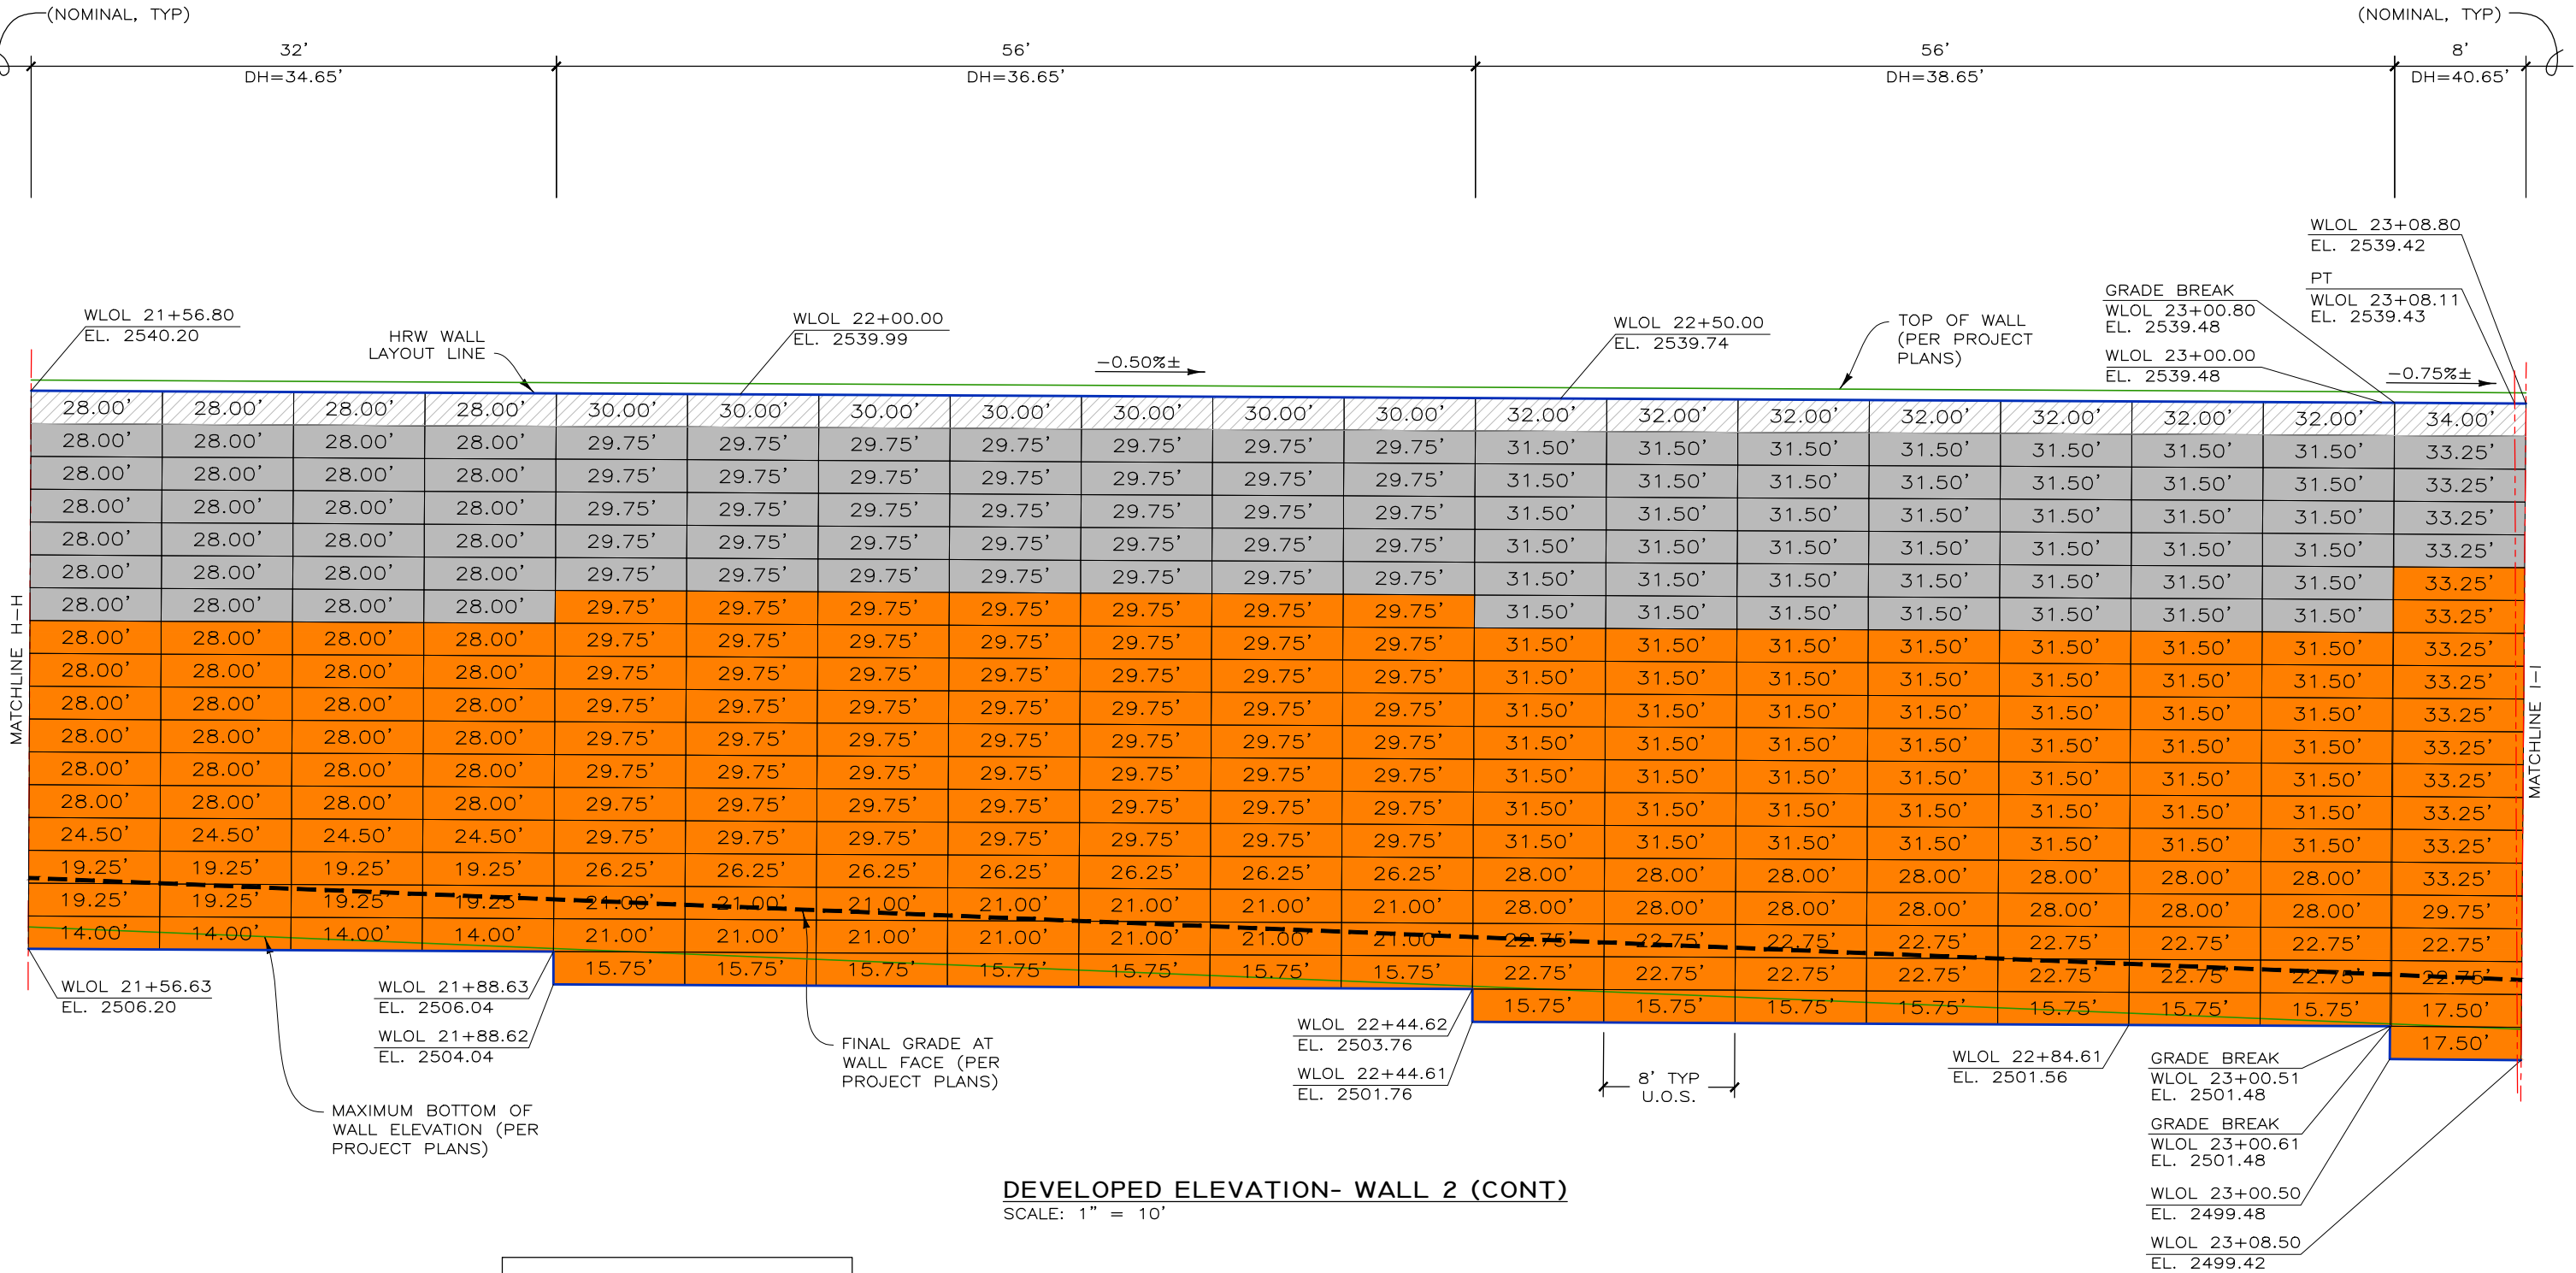

THIS DRAWING IS FURNISHED SOLELY FOR THE USE OF OR IN CONNECTION WITH THIS PROJECT AND THE PROPRIETARY INFORMATION SHOWN HEREON IS NOT TO BE TRANSMITTED TO ANY OTHER ORGANIZATION WITHOUT SPECIFIC AUTHORIZATION BY THE HILFIKER COMPANY. HILFIKER RETAINING WALLS ARE PROTECTED BY ONE OR MORE OF THE FOLLOWING PATENTS: 243,613; 243,697; 288,616; 4,117,686; 4,329,089; 4,324,508; 4,391,557; 4,505,621; 4,343,318; 4,661,023; 4,856,939; 4,929,125; 5,076,735; 5,647,695; 5,722,799; 5,733,072; 6,357,970B1; 6,874,975B2; 7,033,118B2; AND OTHERS. OTHER PATENTS PENDING (2008)

REV.NO.	DATE	BY	DESCRIPTION
1	21 NOV 23	NMD	TYPE 2E WORKING DRAWINGS (DRAFT)
2	4 MAR 24	NMD	WSDOT PLAN CHECK COMMENT RESPONSE
3	4 JUN 24	NMD	WSDOT PLAN CHECK COMMENT RESPONSE
4	11 JUL 24	NMD	WSDOT PLAN CHECK COMMENT RESPONSE

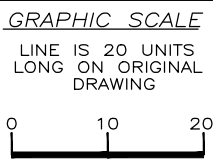

PROJ. MGR.
HKH

DRAWN BY
NMD

REVIEWED BY
DH

HILFIKER RETAINING WALLS



1902 Hilfiker Lane
Eureka, CA 95503-5711
TOLL-FREE 800.762.8962
PH 707.443.5093 FAX 707.443.2891
WEBSITE www.hilfiker.com E-MAIL info@hilfiker.com



DWG DATE
4 MAY 22

REVISION DATE
11 JUL 24

SCALE
NOTED

TYPE 2E WORKING DRAWINGS

WELDED WIRE WALL

I-90 SNOQUALMIE PASS EAST PROJECT


WASHINGTON STATE DEPARTMENT OF TRANSPORTATION
CABIN CREEK, WASHINGTON

DEVELOPED ELEVATION- WALL 2 (CONT)

PROJECT NO.
220301BW

SHEET
24
OF 41

220301BW- I-90 CABIN CREEK

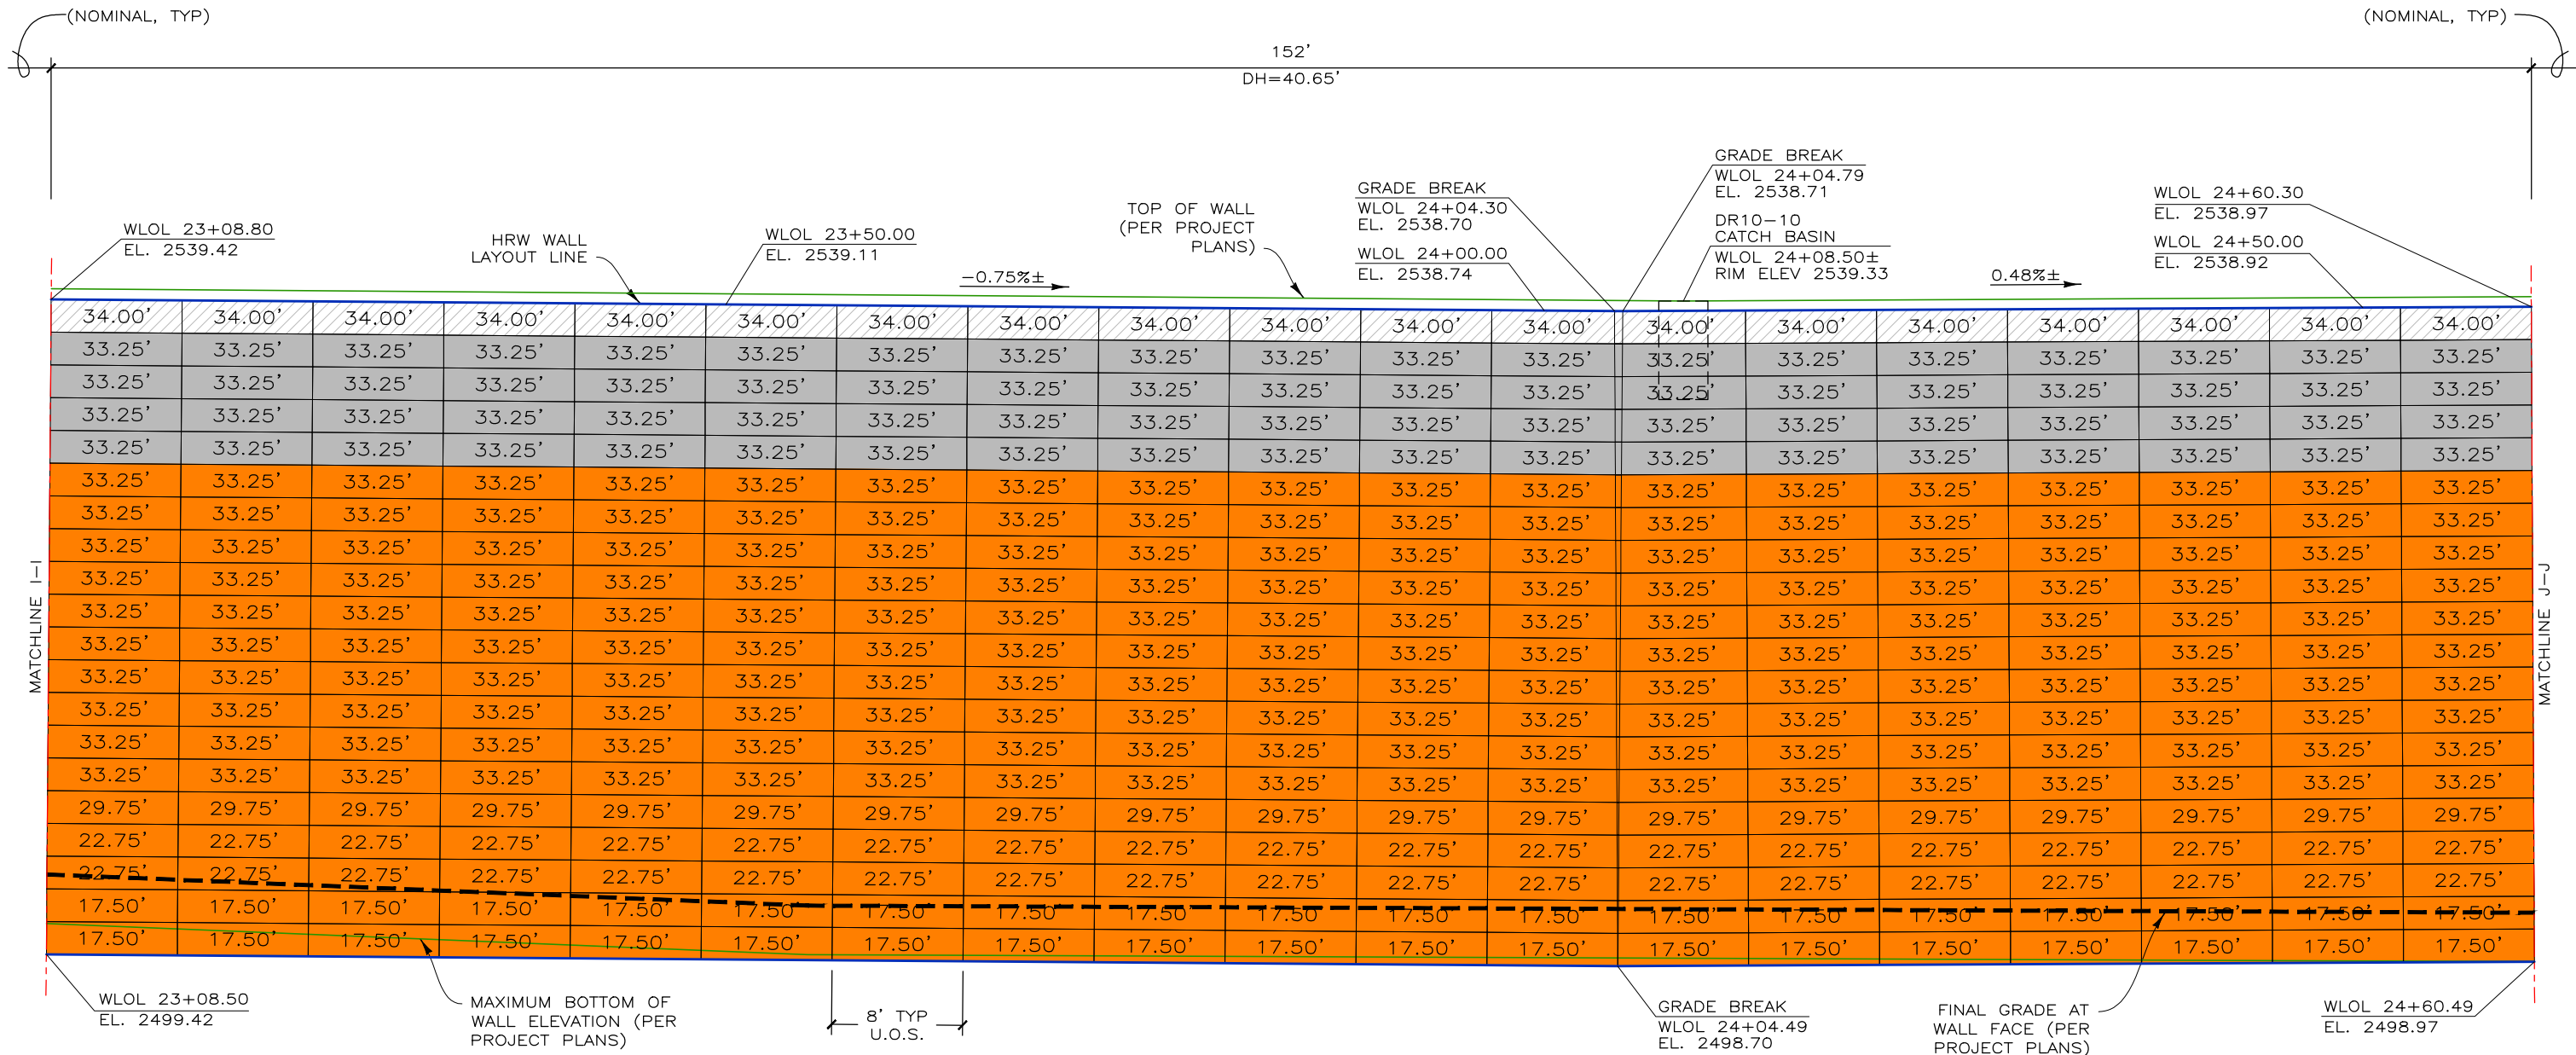


DEVELOPED ELEVATION- WALL 2 (CONT)
SCALE: 1" = 10'

	8"x12" W4.5xW3.5 PRONGLESS & CAP MATS
	8"x21" W4.5xW4.5 STANDARD MATS
	8"x21" W7.0xW4.5 STANDARD MATS

THIS DRAWING IS FURNISHED SOLELY FOR THE USE OF OR IN CONNECTION WITH THIS PROJECT AND THE PROPRIETARY INFORMATION SHOWN HEREON IS NOT TO BE TRANSMITTED TO ANY OTHER ORGANIZATION WITHOUT SPECIFIC AUTHORIZATION BY THE HILFIKER COMPANY. HILFIKER RETAINING WALLS ARE PROTECTED BY ONE OR MORE OF THE FOLLOWING PATENTS: 243,613; 243,697; 288,616; 4,117,686; 4,329,089; 4,324,508; 4,391,557; 4,505,621; 4,343,318; 4,661,023; 4,856,939; 4,929,125; 5,076,735; 5,647,695; 5,722,799; 5,733,072; 6,357,970B1; 6,874,975B2; 7,033,118B2; AND OTHERS. OTHER PATENTS PENDING (2008)

REV.NO.	DATE	BY	DESCRIPTION
1	21 NOV 23	NMD	TYPE 2E WORKING DRAWINGS (DRAFT)
2	4 MAR 24	NMD	WSDOT PLAN CHECK COMMENT RESPONSE
3	4 JUN 24	NMD	WSDOT PLAN CHECK COMMENT RESPONSE
4	11 JUL 24	NMD	WSDOT PLAN CHECK COMMENT RESPONSE

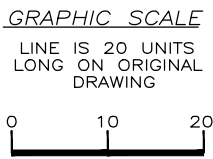

PROJ. MGR. HKH
DRAWN BY NMD
REVIEWED BY DH



HILFIKER RETAINING WALLS

1902 HilfiKER Lane
Eureka, CA 95503-5711
TOLL-FREE 800.762.8962
PH 707.443.5093 FAX 707.443.2891
WEBSITE www.hilfiKER.com E-MAIL info@hilfiKER.com

DWG DATE 4 MAY 22
REVISION DATE 11 JUL 24
SCALE NOTED

TYPE 2E WORKING DRAWINGS
WELDED WIRE WALL I-90 SNOQUALMIE PASS EAST PROJECT WASHINGTON STATE DEPARTMENT OF TRANSPORTATION CABIN CREEK, WASHINGTON
DEVELOPED ELEVATION- WALL 2 (CONT)

PROJECT NO. 220301BW
SHEET 25 OF 41

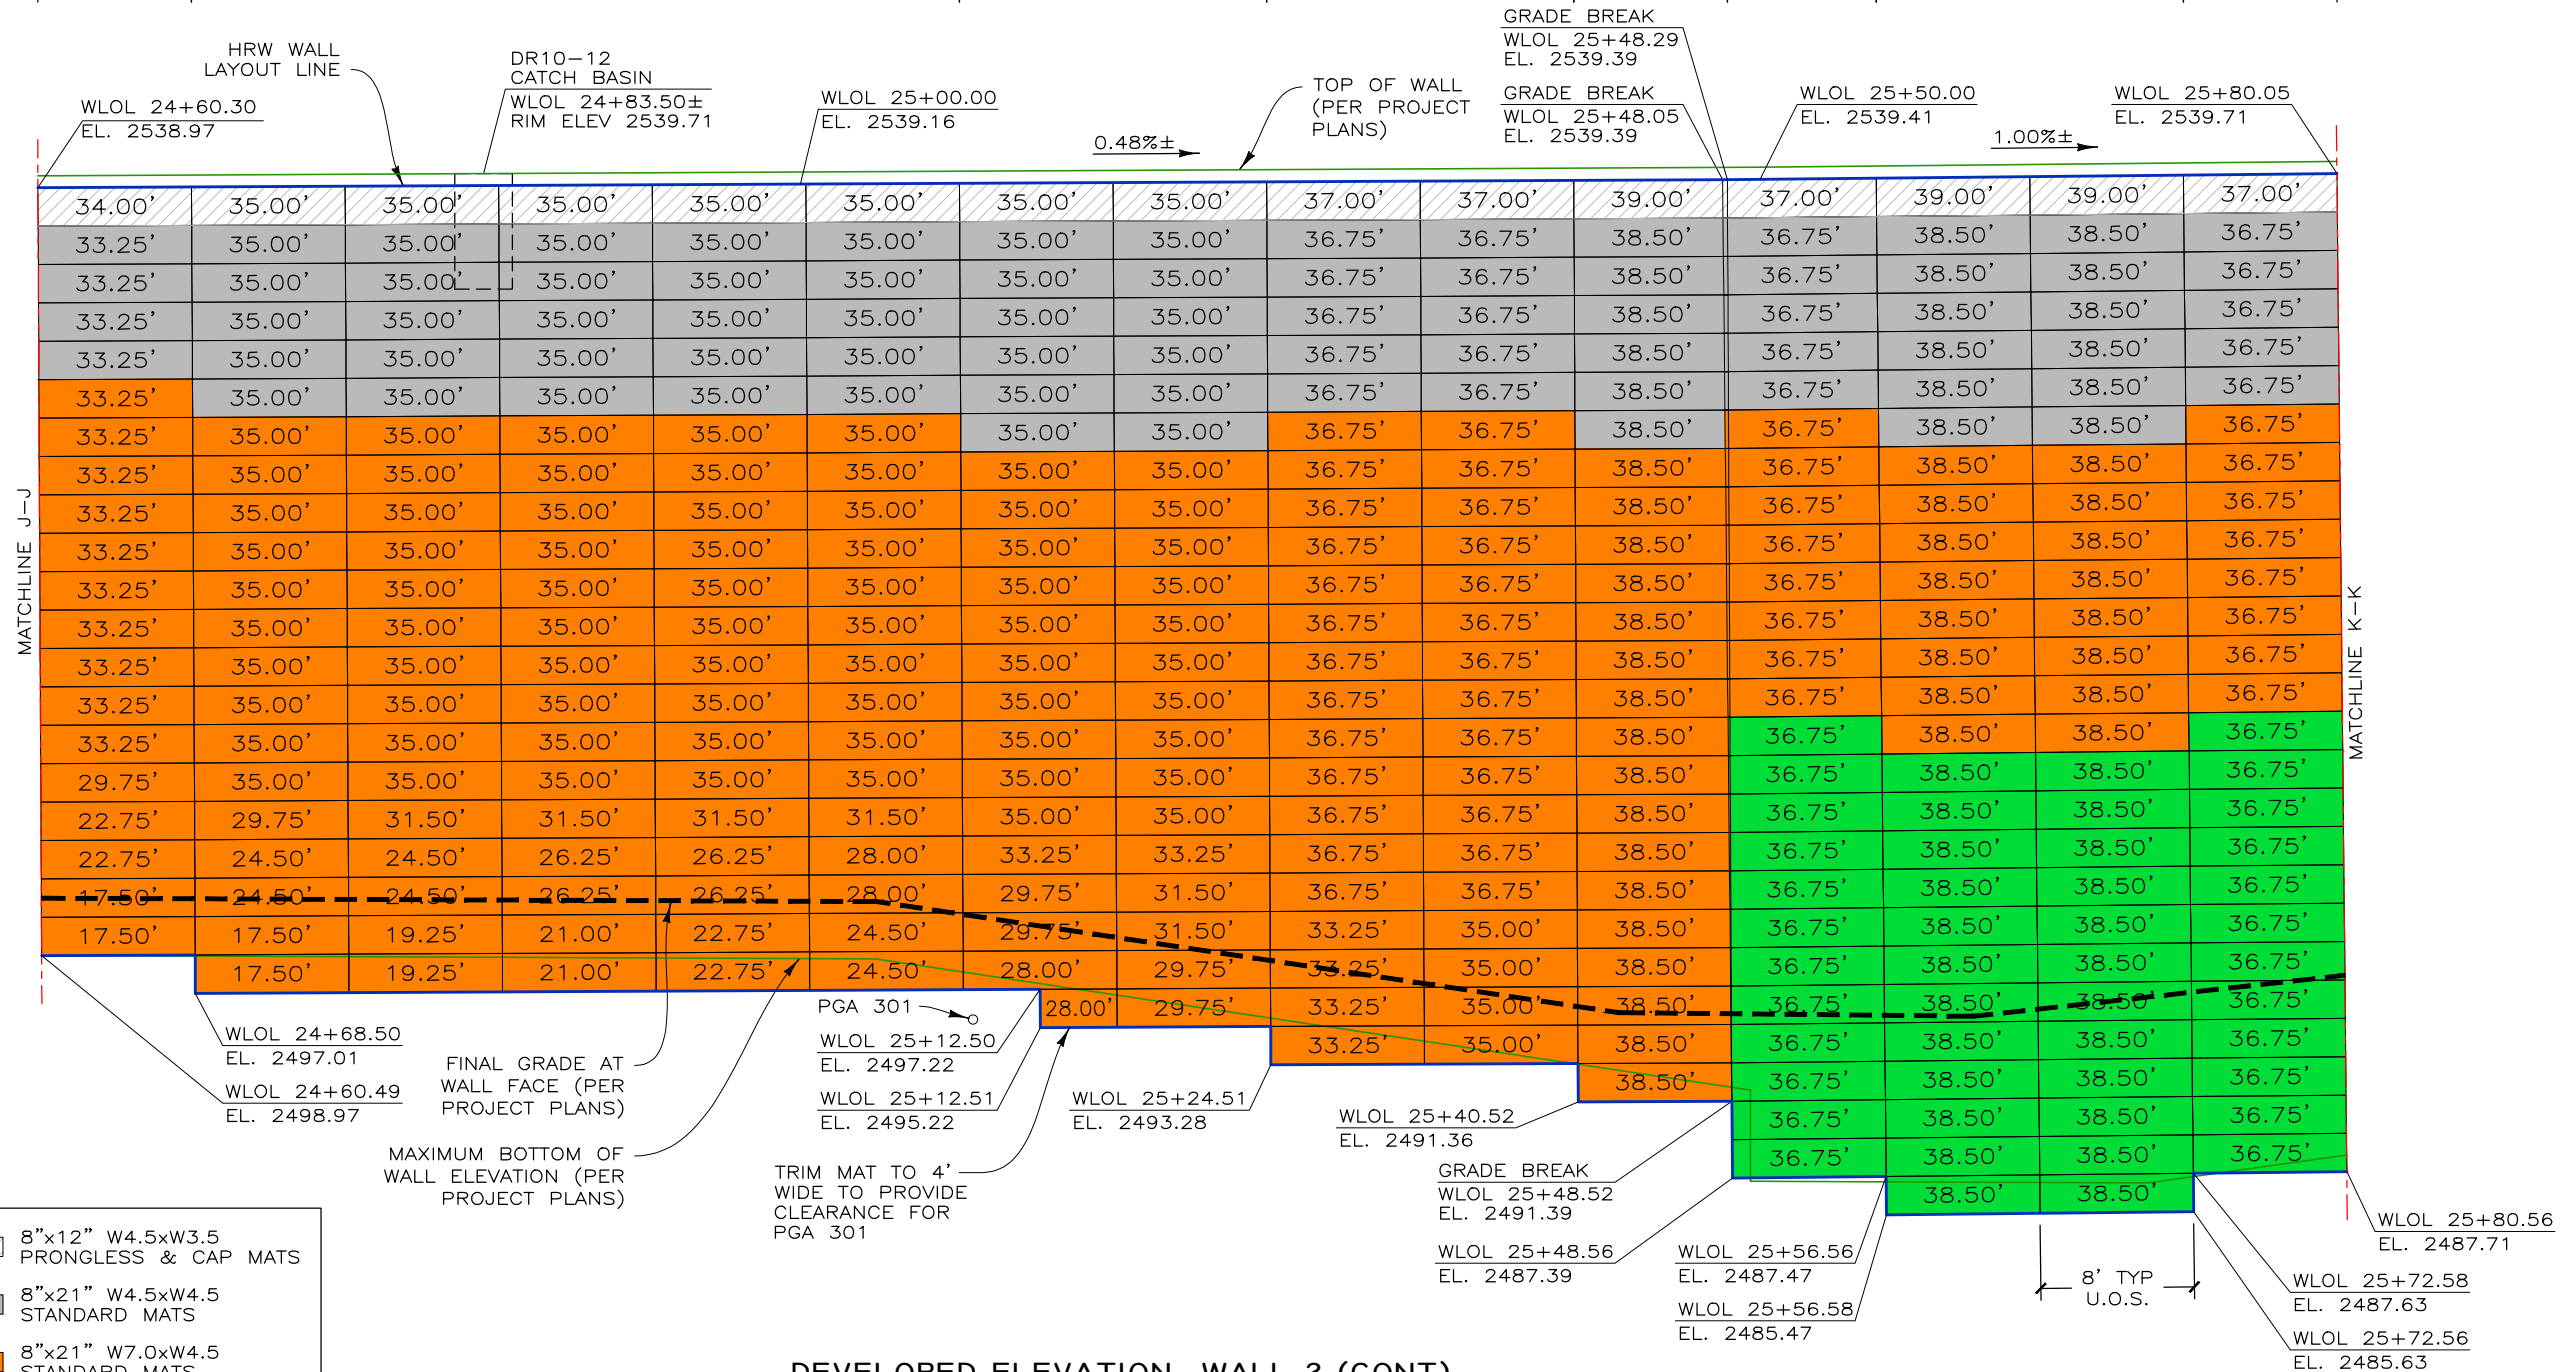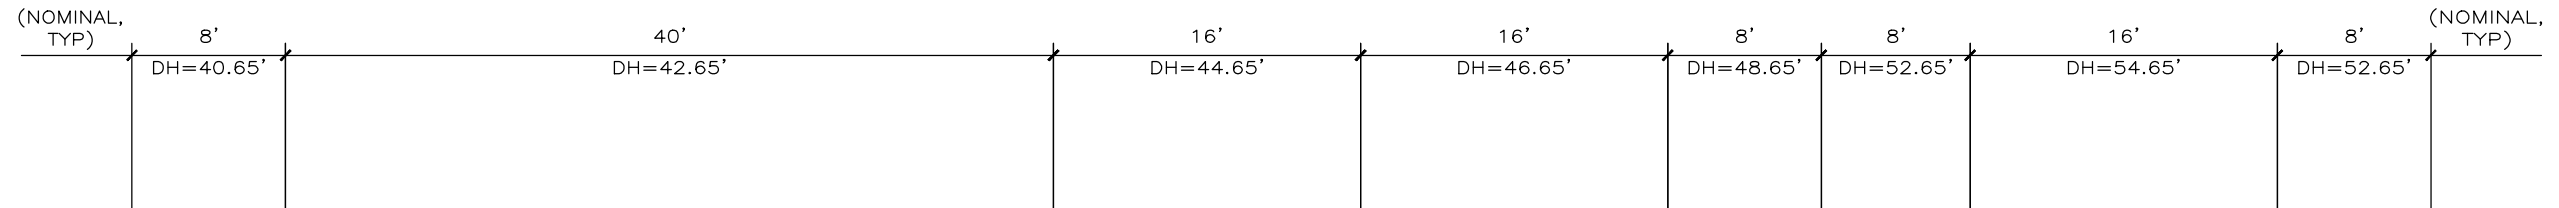

- 8"x12" W4.5xW3.5 PRONGLESS & CAP MATS
- 8"x21" W4.5xW4.5 STANDARD MATS
- 8"x21" W7.0xW4.5 STANDARD MATS
- 8"x21" W9.5xW4.5 STANDARD MATS


DEVELOPED ELEVATION- WALL 2 (CONT)

SCALE: 1" = 10'

220301BW-1-90 CABIN CREEK

THIS DRAWING IS FURNISHED SOLELY FOR THE USE OF OR IN CONNECTION WITH THIS PROJECT AND THE PROPRIETARY INFORMATION SHOWN HEREON IS NOT TO BE TRANSMITTED TO ANY OTHER ORGANIZATION WITHOUT SPECIFIC AUTHORIZATION BY THE HILFIKER COMPANY. HILFIKER RETAINING WALLS ARE PROTECTED BY ONE OR MORE OF THE FOLLOWING PATENTS: 243,613; 243,697; 288,616; 4,117,686; 4,329,089; 4,324,508; 4,391,557; 4,505,621; 4,343,318; 4,661,023; 4,856,939; 4,929,125; 5,076,735; 5,647,695; 5,722,799; 5,733,072; 6,357,970B1; 6,874,975B2; 7,033,118B2; AND OTHERS. OTHER PATENTS PENDING (2008)

REV.NO.	DATE	BY	DESCRIPTION
1	21 NOV 23	NMD	TYPE 2E WORKING DRAWINGS (DRAFT)
2	4 MAR 24	NMD	WSDOT PLAN CHECK COMMENT RESPONSE
3	4 JUN 24	NMD	WSDOT PLAN CHECK COMMENT RESPONSE
4	11 JUL 24	NMD	WSDOT PLAN CHECK COMMENT RESPONSE

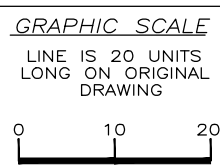

PROJ. MGR.
HKH

DRAWN BY
NMD

REVIEWED BY
DH

HILFIKER RETAINING WALLS

HW


1902 Hilfiaker Lane
Eureka, CA 95503-5711
TOLL-FREE 800.762.8962
PH 707.443.5093 FAX 707.443.2891
WEBSITE www.hilfiaker.com E-MAIL info@hilfiaker.com

SINCE 1902
QUALITY PRODUCTS

DWG DATE 4 MAY 22
REVISION DATE 11 JUL 24
SCALE NOTED

TYPE 2E WORKING DRAWINGS
WELDED WIRE WALL
I-90 SNOQUALMIE PASS EAST PROJECT
WASHINGTON STATE DEPARTMENT OF TRANSPORTATION CABIN CREEK, WASHINGTON
DEVELOPED ELEVATION- WALL 2 (CONT)


PROJECT NO. 220301BW
SHEET 26
OF 41

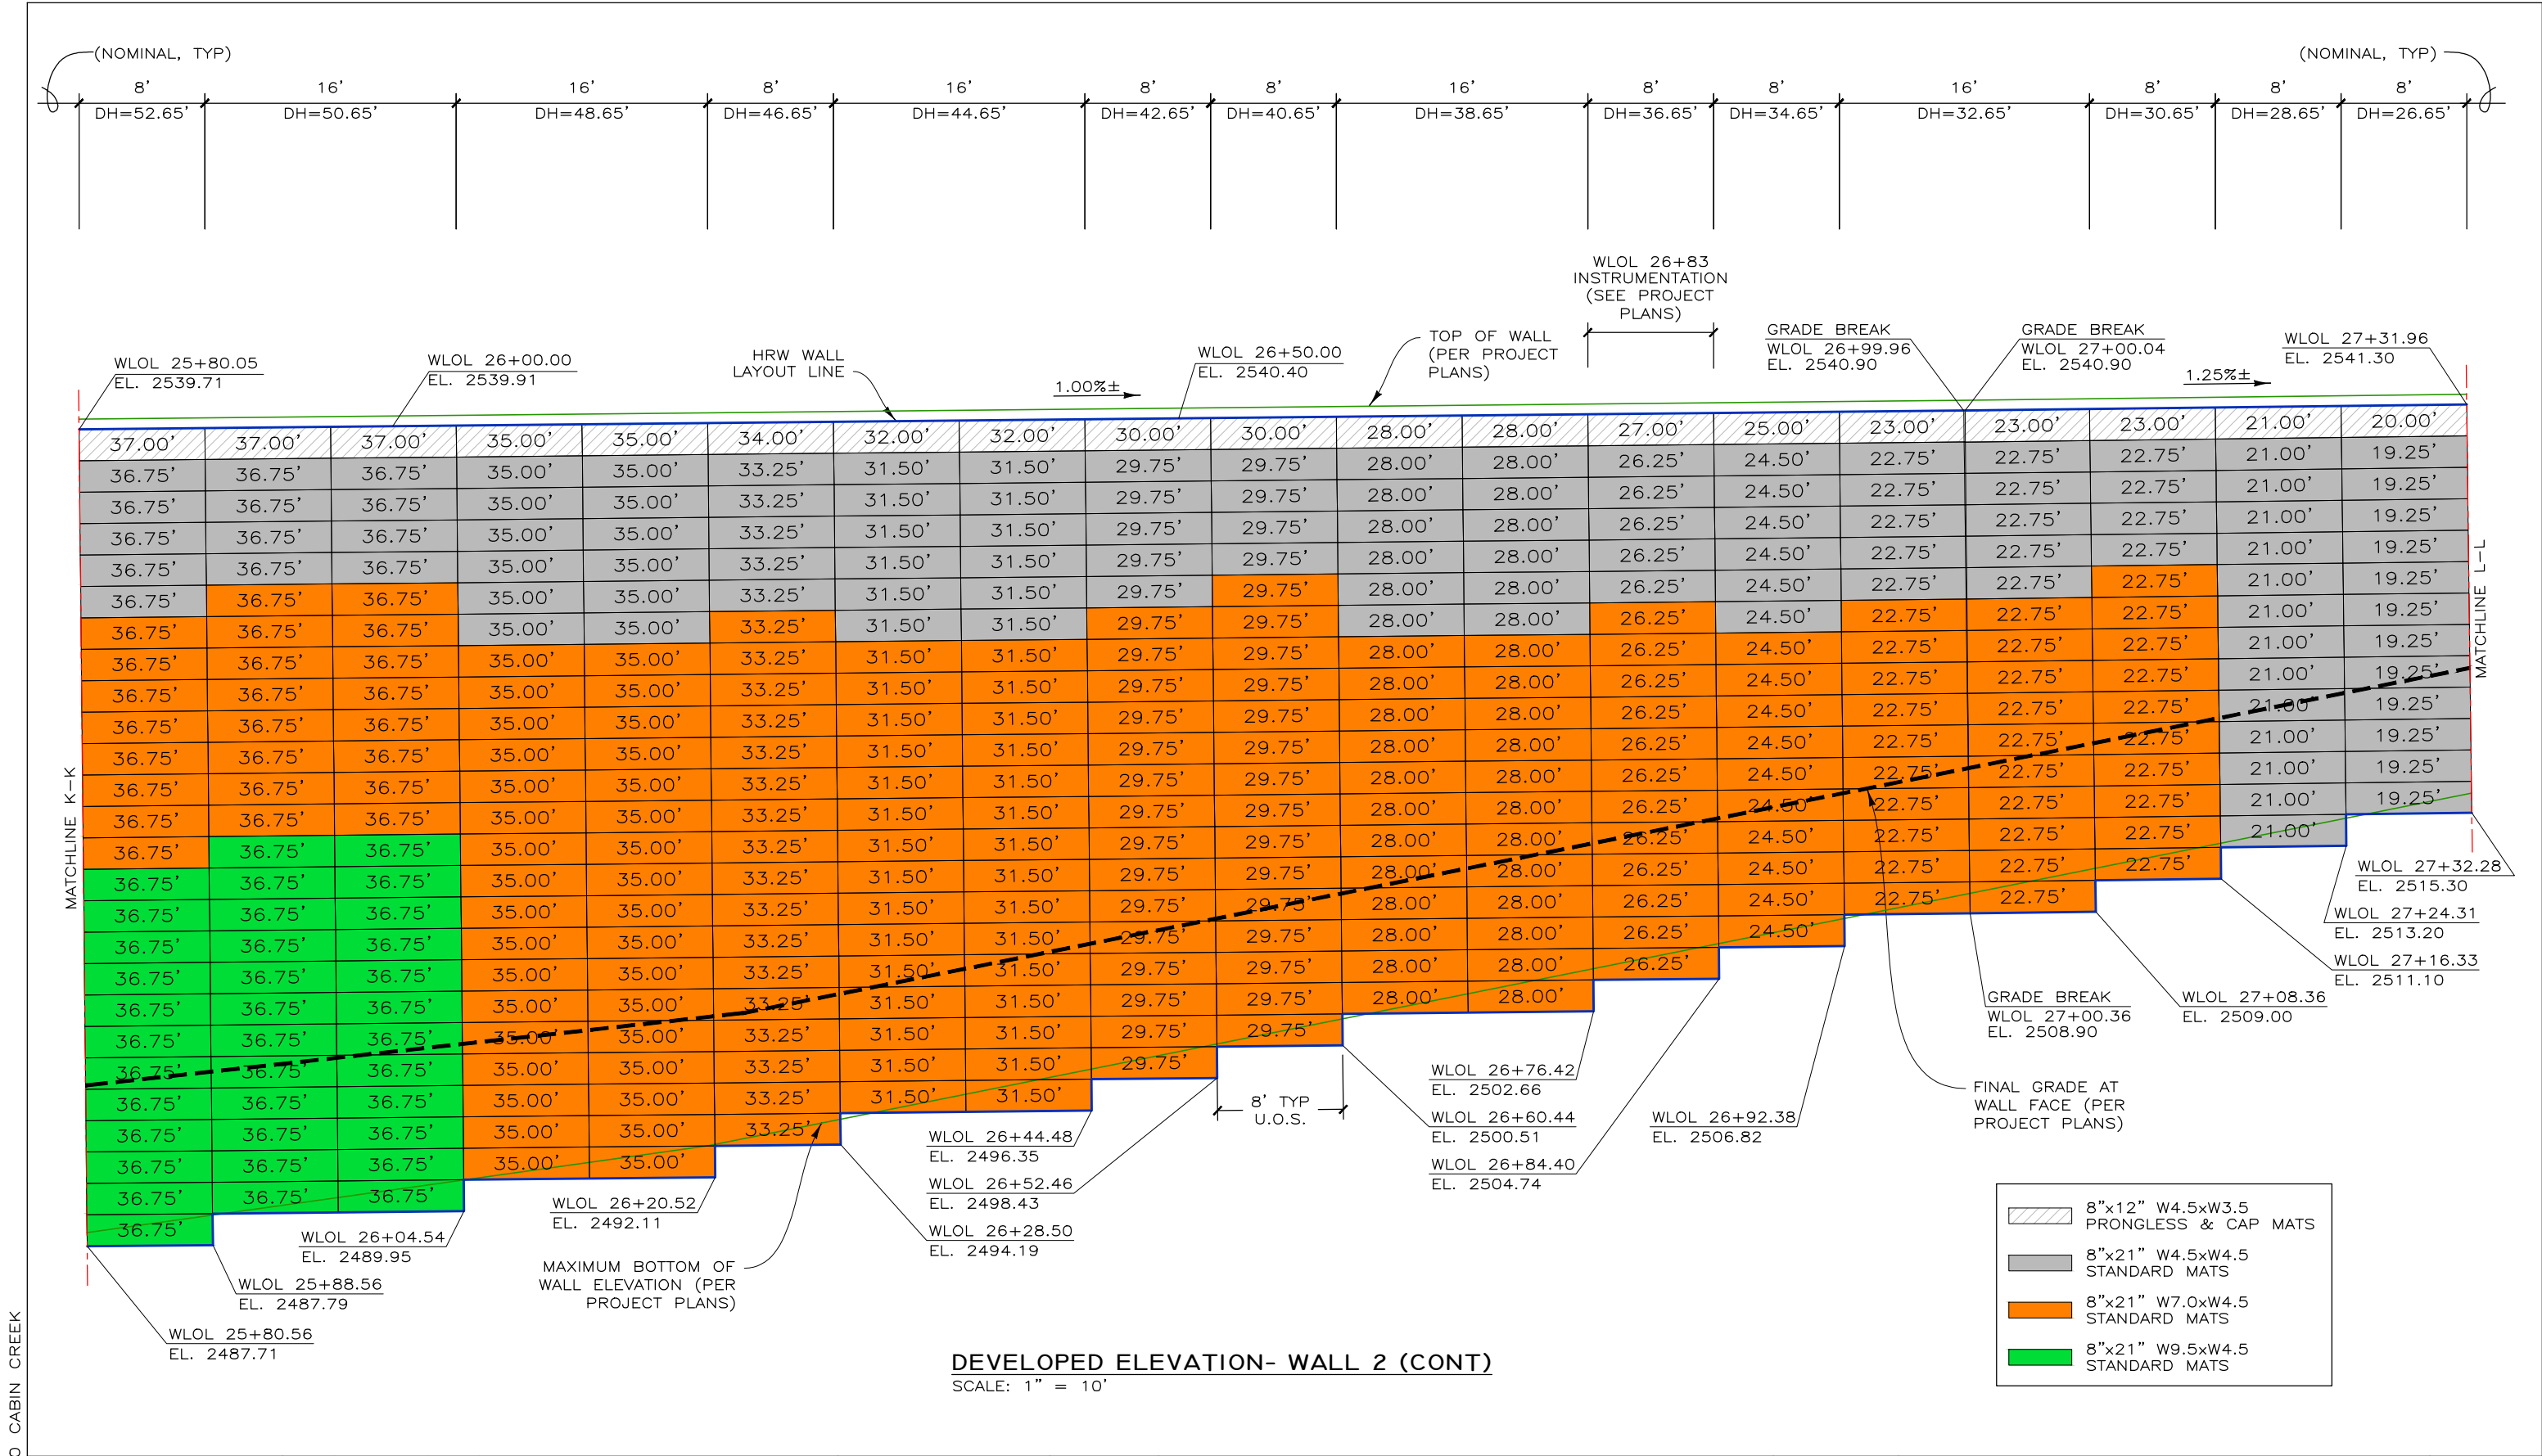

220301BW- I-90 CABIN CREEK

THIS DRAWING IS FURNISHED SOLELY FOR THE USE OF OR IN CONNECTION WITH THIS PROJECT AND THE PROPRIETARY INFORMATION SHOWN HEREON IS NOT TO BE TRANSMITTED TO ANY OTHER ORGANIZATION WITHOUT SPECIFIC AUTHORIZATION BY THE HILFIKER COMPANY. HILFIKER RETAINING WALLS ARE PROTECTED BY ONE OR MORE OF THE FOLLOWING PATENTS: 243,613; 243,697; 288,616; 4,117,686; 4,329,089; 4,324,508; 4,391,557; 4,505,621; 4,343,318; 4,661,023; 4,856,939; 4,929,125; 5,076,735; 5,647,695; 5,722,799; 5,733,072; 6,357,970B1; 6,874,975B2; 7,033,118B2; AND OTHERS. OTHER PATENTS PENDING (2008)

REV.NO.	DATE	BY	DESCRIPTION
1	21 NOV 23	NMD	TYPE 2E WORKING DRAWINGS (DRAFT)
2	4 MAR 24	NMD	WSDOT PLAN CHECK COMMENT RESPONSE
3	4 JUN 24	NMD	WSDOT PLAN CHECK COMMENT RESPONSE
4	11 JUL 24	NMD	WSDOT PLAN CHECK COMMENT RESPONSE

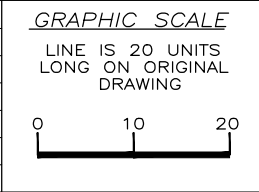

PROJ. MGR.
HKH

DRAWN BY
NMD

REVIEWED BY
DH

HILFIKER RETAINING WALLS

HW

1902 Hilfiaker Lane
Eureka, CA 95503-5711
TOLL-FREE 800.762.8962
PH 707.443.5093 FAX 707.443.2891
WEBSITE www.hilfiaker.com E-MAIL info@hilfiaker.com

SINCE 1902
QUALITY PRODUCT

DWG DATE
4 MAY 22

REVISION DATE
11 JUL 24

SCALE
NOTED

TYPE 2E WORKING DRAWINGS

WELDED WIRE WALL


I-90 SNOQUALMIE PASS EAST PROJECT

WASHINGTON STATE DEPARTMENT OF TRANSPORTATION
CABIN CREEK, WASHINGTON

DEVELOPED ELEVATION- WALL 2 (CONT)

PROJECT NO.
220301BW


SHEET
27
OF 41

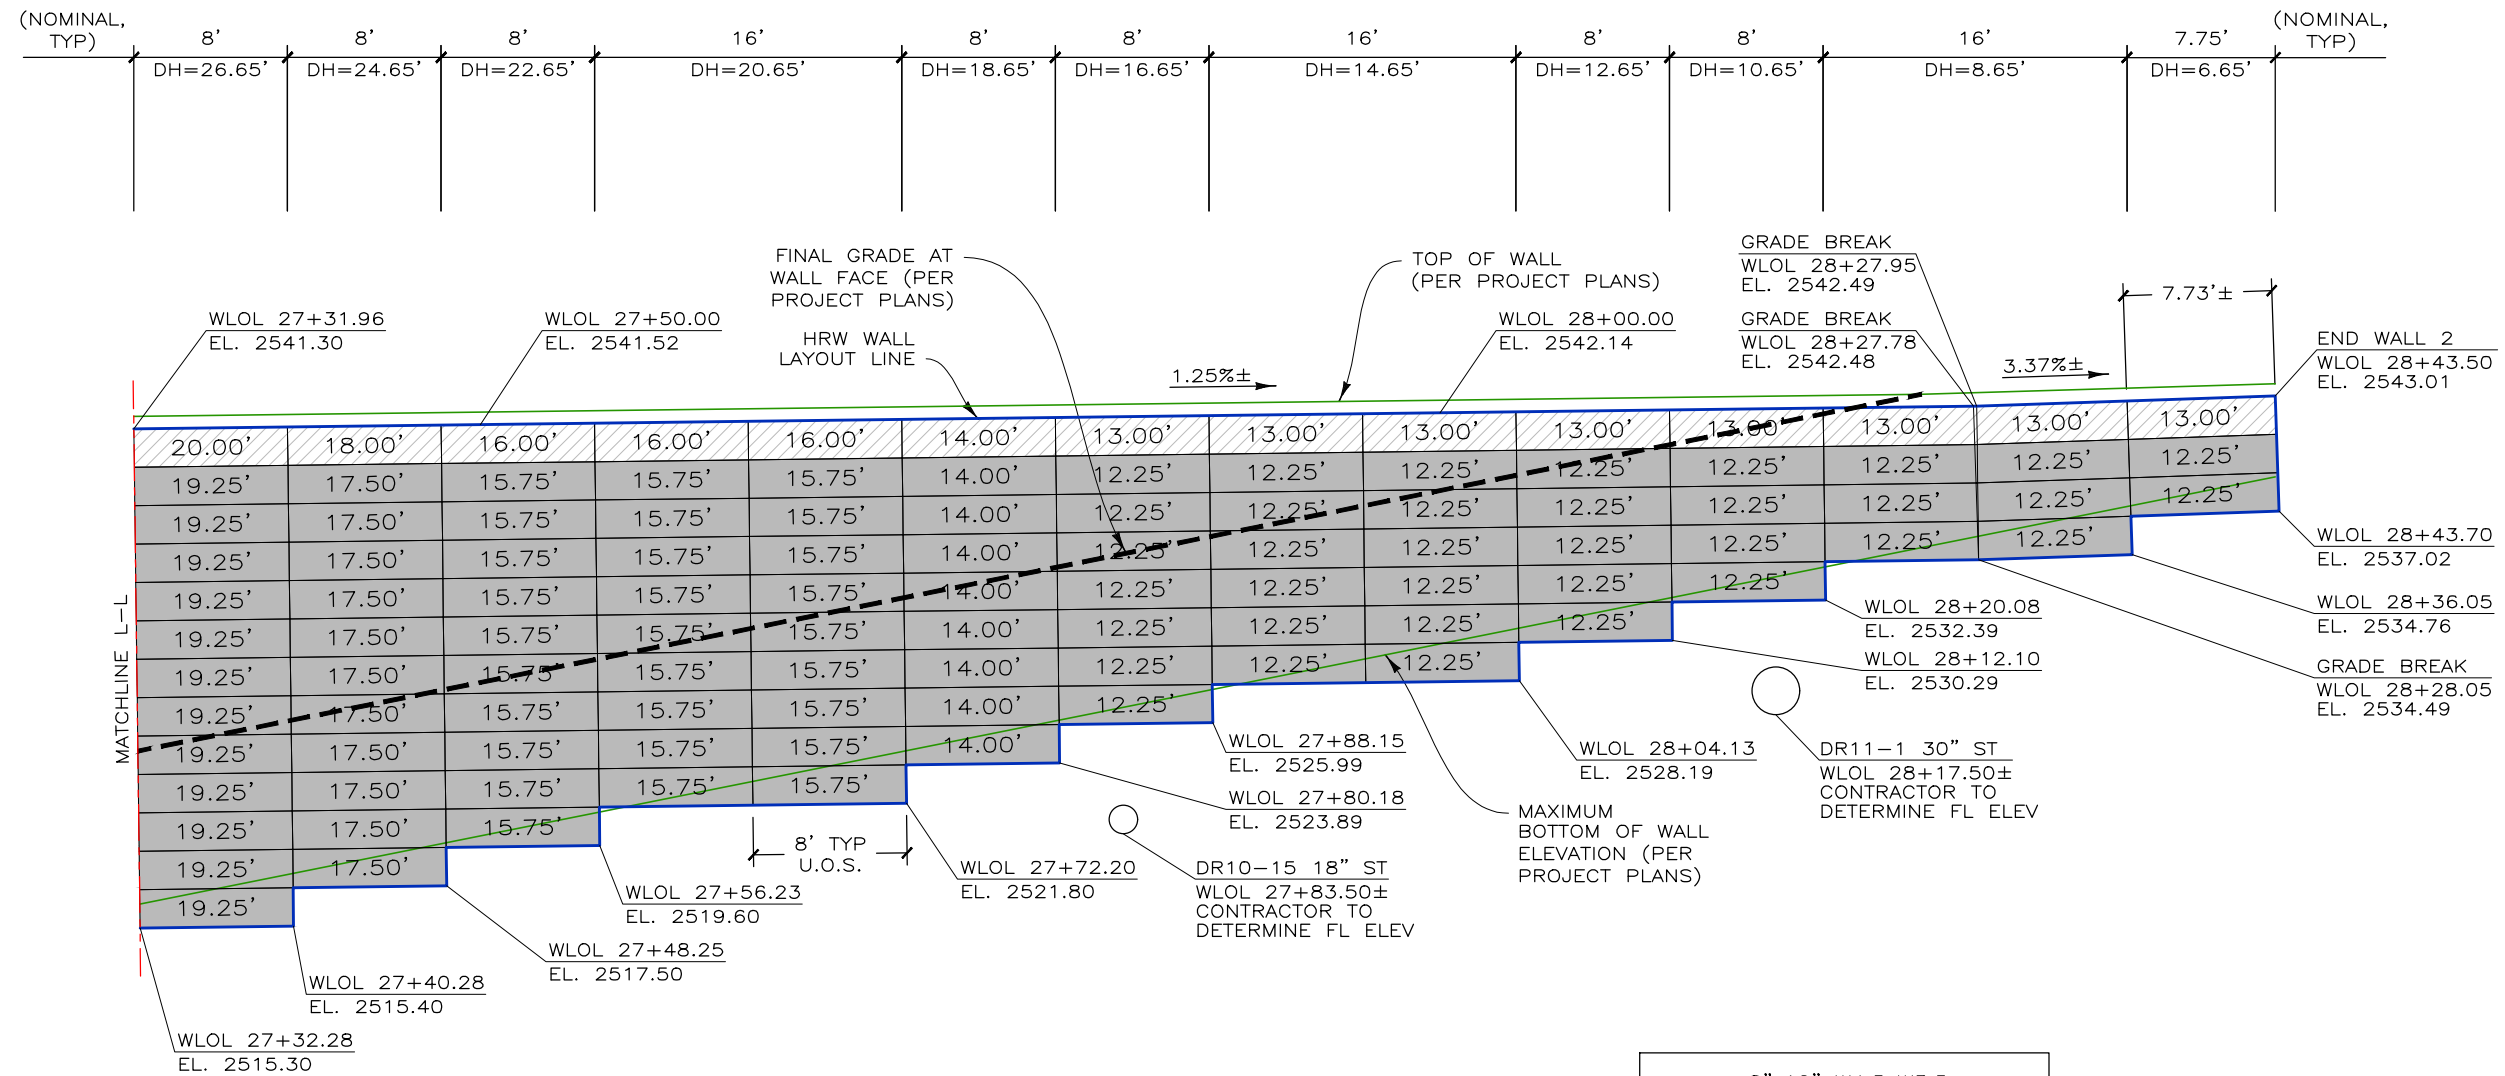

DEVELOPED ELEVATION- WALL 2 (CONT)
SCALE: 1" = 10'

THIS DRAWING IS FURNISHED SOLELY FOR THE USE OF OR IN CONNECTION WITH THIS PROJECT AND THE PROPRIETARY INFORMATION SHOWN HEREON IS NOT TO BE TRANSMITTED TO ANY OTHER ORGANIZATION WITHOUT SPECIFIC AUTHORIZATION BY THE HILFIKER COMPANY. HILFIKER RETAINING WALLS ARE PROTECTED BY ONE OR MORE OF THE FOLLOWING PATENTS: 243,613; 243,697; 288,616; 4,117,686; 4,329,089; 4,324,508; 4,391,557; 4,505,621; 4,343,318; 4,661,023; 4,856,939; 4,929,125; 5,076,735; 5,647,695; 5,722,799; 5,733,072; 6,357,970B1; 6,874,975B2; 7,033,118B2; AND OTHERS. OTHER PATENTS PENDING (2008)

REV.NO.	DATE	BY	DESCRIPTION
1	21 NOV 23	NMD	TYPE 2E WORKING DRAWINGS (DRAFT)
2	4 MAR 24	NMD	WSDOT PLAN CHECK COMMENT RESPONSE
3	4 JUN 24	NMD	WSDOT PLAN CHECK COMMENT RESPONSE
4	11 JUL 24	NMD	WSDOT PLAN CHECK COMMENT RESPONSE

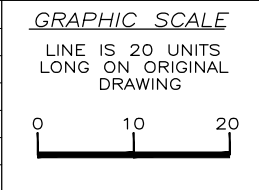

PROJ. MGR. HKH
DRAWN BY NMD
REVIEWED BY DH

HILFIKER RETAINING WALLS


**1902**
SINCE 1902
QUALITY PRODUCTS

1902 HilfiKER Lane
Eureka, CA 95503-5711
TOLL-FREE 800.762.8962
PH 707.443.5093 FAX 707.443.2891
WEBSITE www.hilfiKER.com E-MAIL info@hilfiKER.com

DWG DATE 4 MAY 22
REVISION DATE 11 JUL 24
SCALE NOTED

TYPE 2E WORKING DRAWINGS
WELDED WIRE WALL I-90 SNOQUALMIE PASS EAST PROJECT WASHINGTON STATE DEPARTMENT OF TRANSPORTATION CABIN CREEK, WASHINGTON
DEVELOPED ELEVATION- WALL 2 (CONT)

PROJECT NO. 220301BW
SHEET 28
OF 41

 

ESTIMATED QUANTITIES- WALL 3	
BACKING MATS (2'-0" HIGH)	2,478 EA
FILTER FABRIC (7'-6" WIDE)	19,824 LF
HOG RINGS	58,300 EA
PLIERS	14 EA

SELECT ROCK FOR FACE (NEATLINE, IN PLACE)	2,140 CY
FREE DRAINING BACKFILL (NEATLINE, IN PLACE)	49,813 CY

GRAPHIC SCALE
LINE IS 20 UNITS
LONG ON ORIGINAL
DRAWING



A horizontal line with vertical tick marks at 0, 10, and 20 units.


HILFIKER RETAINING WALLS

 1902 HilfiKER Lane
Eureka, CA 95503-5711
TOLL-FREE **800.762.8962**
PH **707.443.5093** FAX **707.443.2891**
© www.hilfiKER.com E-MAIL info@hilfiKER.com



DWG DATE 4 MAY 22	TYPE 2E WORKING DRAWINGS WELDED WIRE WALL I-90 SNOQUALMIE PASS EAST PROJECT WASHINGTON STATE DEPARTMENT OF TRANSPORTATION CABIN CREEK, WASHINGTON	PROJECT NO. 220301BW
REVISION DATE 11 JUL 24		SHEET 29 OF 41
SCALE NOTED	WALL 3 PLAN & QUANTITIES	

220301BW-1-90 CABIN CREEK

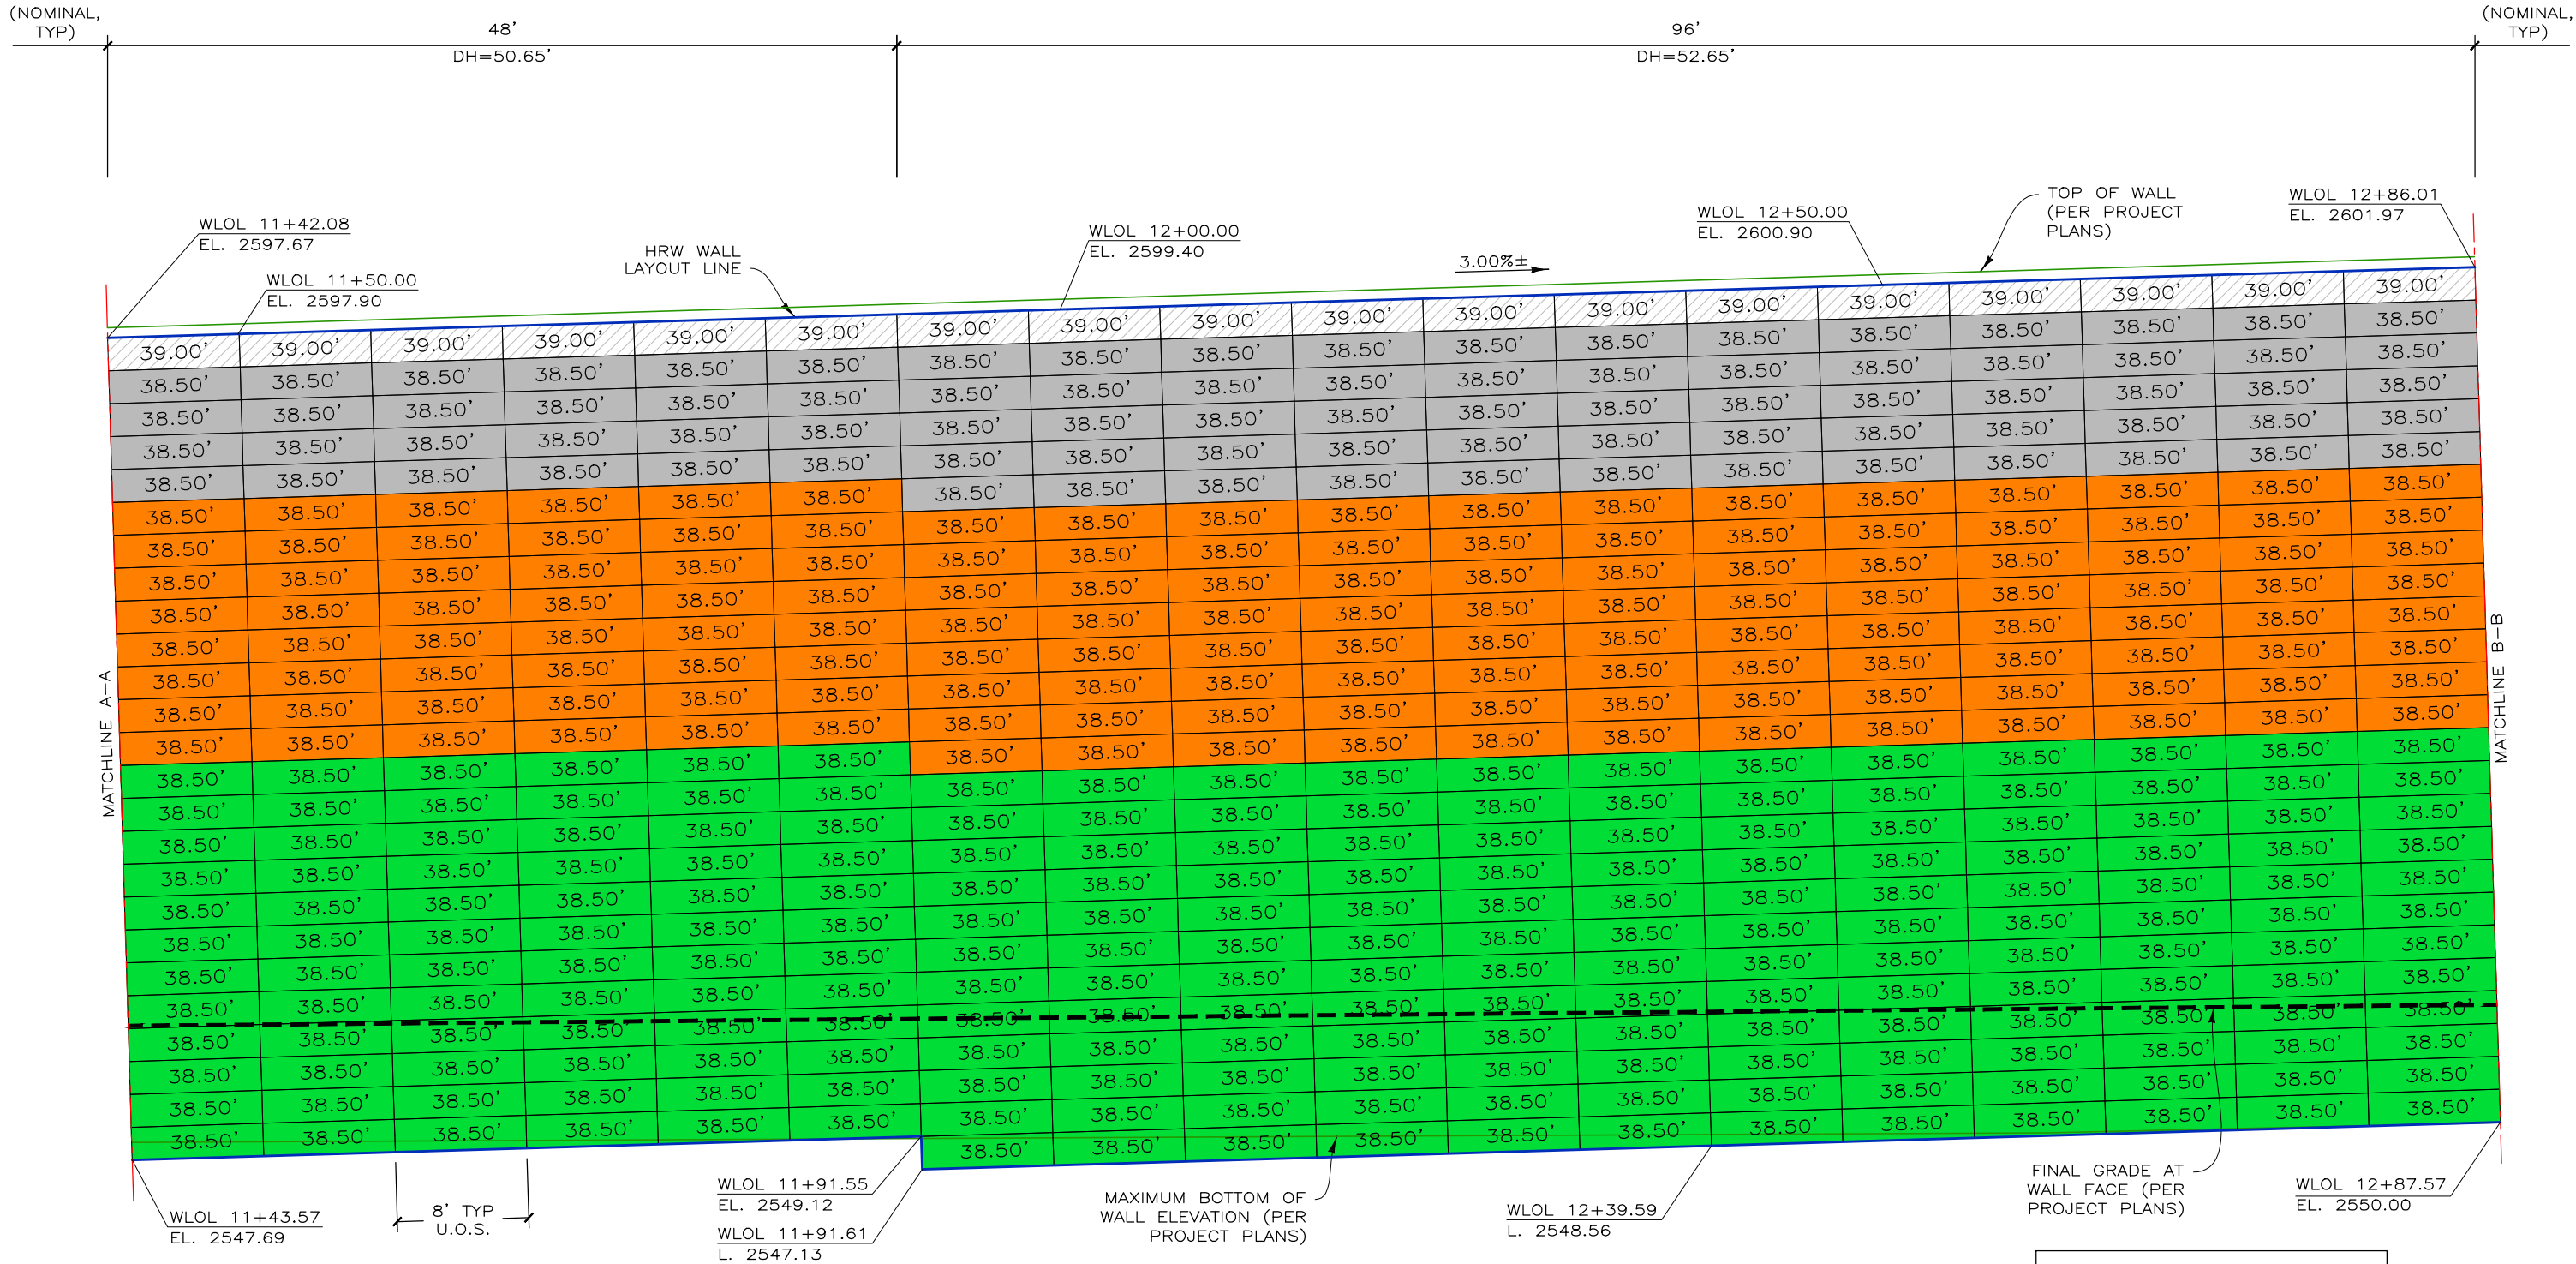


DEVELOPED ELEVATION- WALL 3 (CONT)
SCALE: 1" = 10'

- 8"x12" W4.5xW3.5 PRONGLESS & CAP MATS
- 8"x21" W4.5xW4.5 STANDARD MATS
- 8"x21" W7.0xW4.5 STANDARD MATS
- 8"x21" W9.5xW4.5 STANDARD MATS

THIS DRAWING IS FURNISHED SOLELY FOR THE USE OF OR IN CONNECTION WITH THIS PROJECT AND THE PROPRIETARY INFORMATION SHOWN HEREON IS NOT TO BE TRANSMITTED TO ANY OTHER ORGANIZATION WITHOUT SPECIFIC AUTHORIZATION BY THE HILFIKER COMPANY. HILFIKER RETAINING WALLS ARE PROTECTED BY ONE OR MORE OF THE FOLLOWING PATENTS: 243,613; 243,697; 288,616; 4,117,686; 4,329,089; 4,324,508; 4,391,557; 4,505,621; 4,343,318; 4,661,023; 4,856,939; 4,929,125; 5,076,735; 5,647,695; 5,722,799; 5,733,072; 6,357,970B1; 6,874,975B2; 7,033,118B2; AND OTHERS. OTHER PATENTS PENDING (2008)

REV.NO.	DATE	BY	DESCRIPTION
1	2 MAY 23	NMD	TYPE 2E WORKING DRAWINGS (DRAFT)
2	4 MAR 24	NMD	WSDOT PLAN CHECK COMMENT RESPONSE
3	4 JUN 24	NMD	WSDOT PLAN CHECK COMMENT RESPONSE
4	11 JUL 24	NMD	WSDOT PLAN CHECK COMMENT RESPONSE

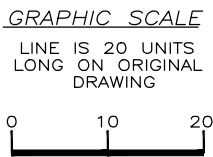

PROJ. MGR.
HKH

DRAWN BY
NMD

REVIEWED BY
DH

HILFIKER RETAINING WALLS

HW

1902 Hilfiaker Lane
Eureka, CA 95503-5711
TOLL-FREE 800.762.8962
PH 707.443.5093 FAX 707.443.2891
WEBSITE www.hilfiaker.com E-MAIL info@hilfiaker.com

SINCE 1902
QUALITY PRODUCTS

DWG DATE
4 MAY 22

REVISION DATE
11 JUL 24

SCALE
NOTED

TYPE 2E WORKING DRAWINGS

WELDED WIRE WALL

I-90 SNOQUALMIE PASS EAST PROJECT


WASHINGTON STATE DEPARTMENT OF TRANSPORTATION
CABIN CREEK, WASHINGTON

DEVELOPED ELEVATION- WALL 3 (CONT)

PROJECT NO.
220301BW


SHEET
31
OF 41

220301BW-1-90 CABIN CREEK

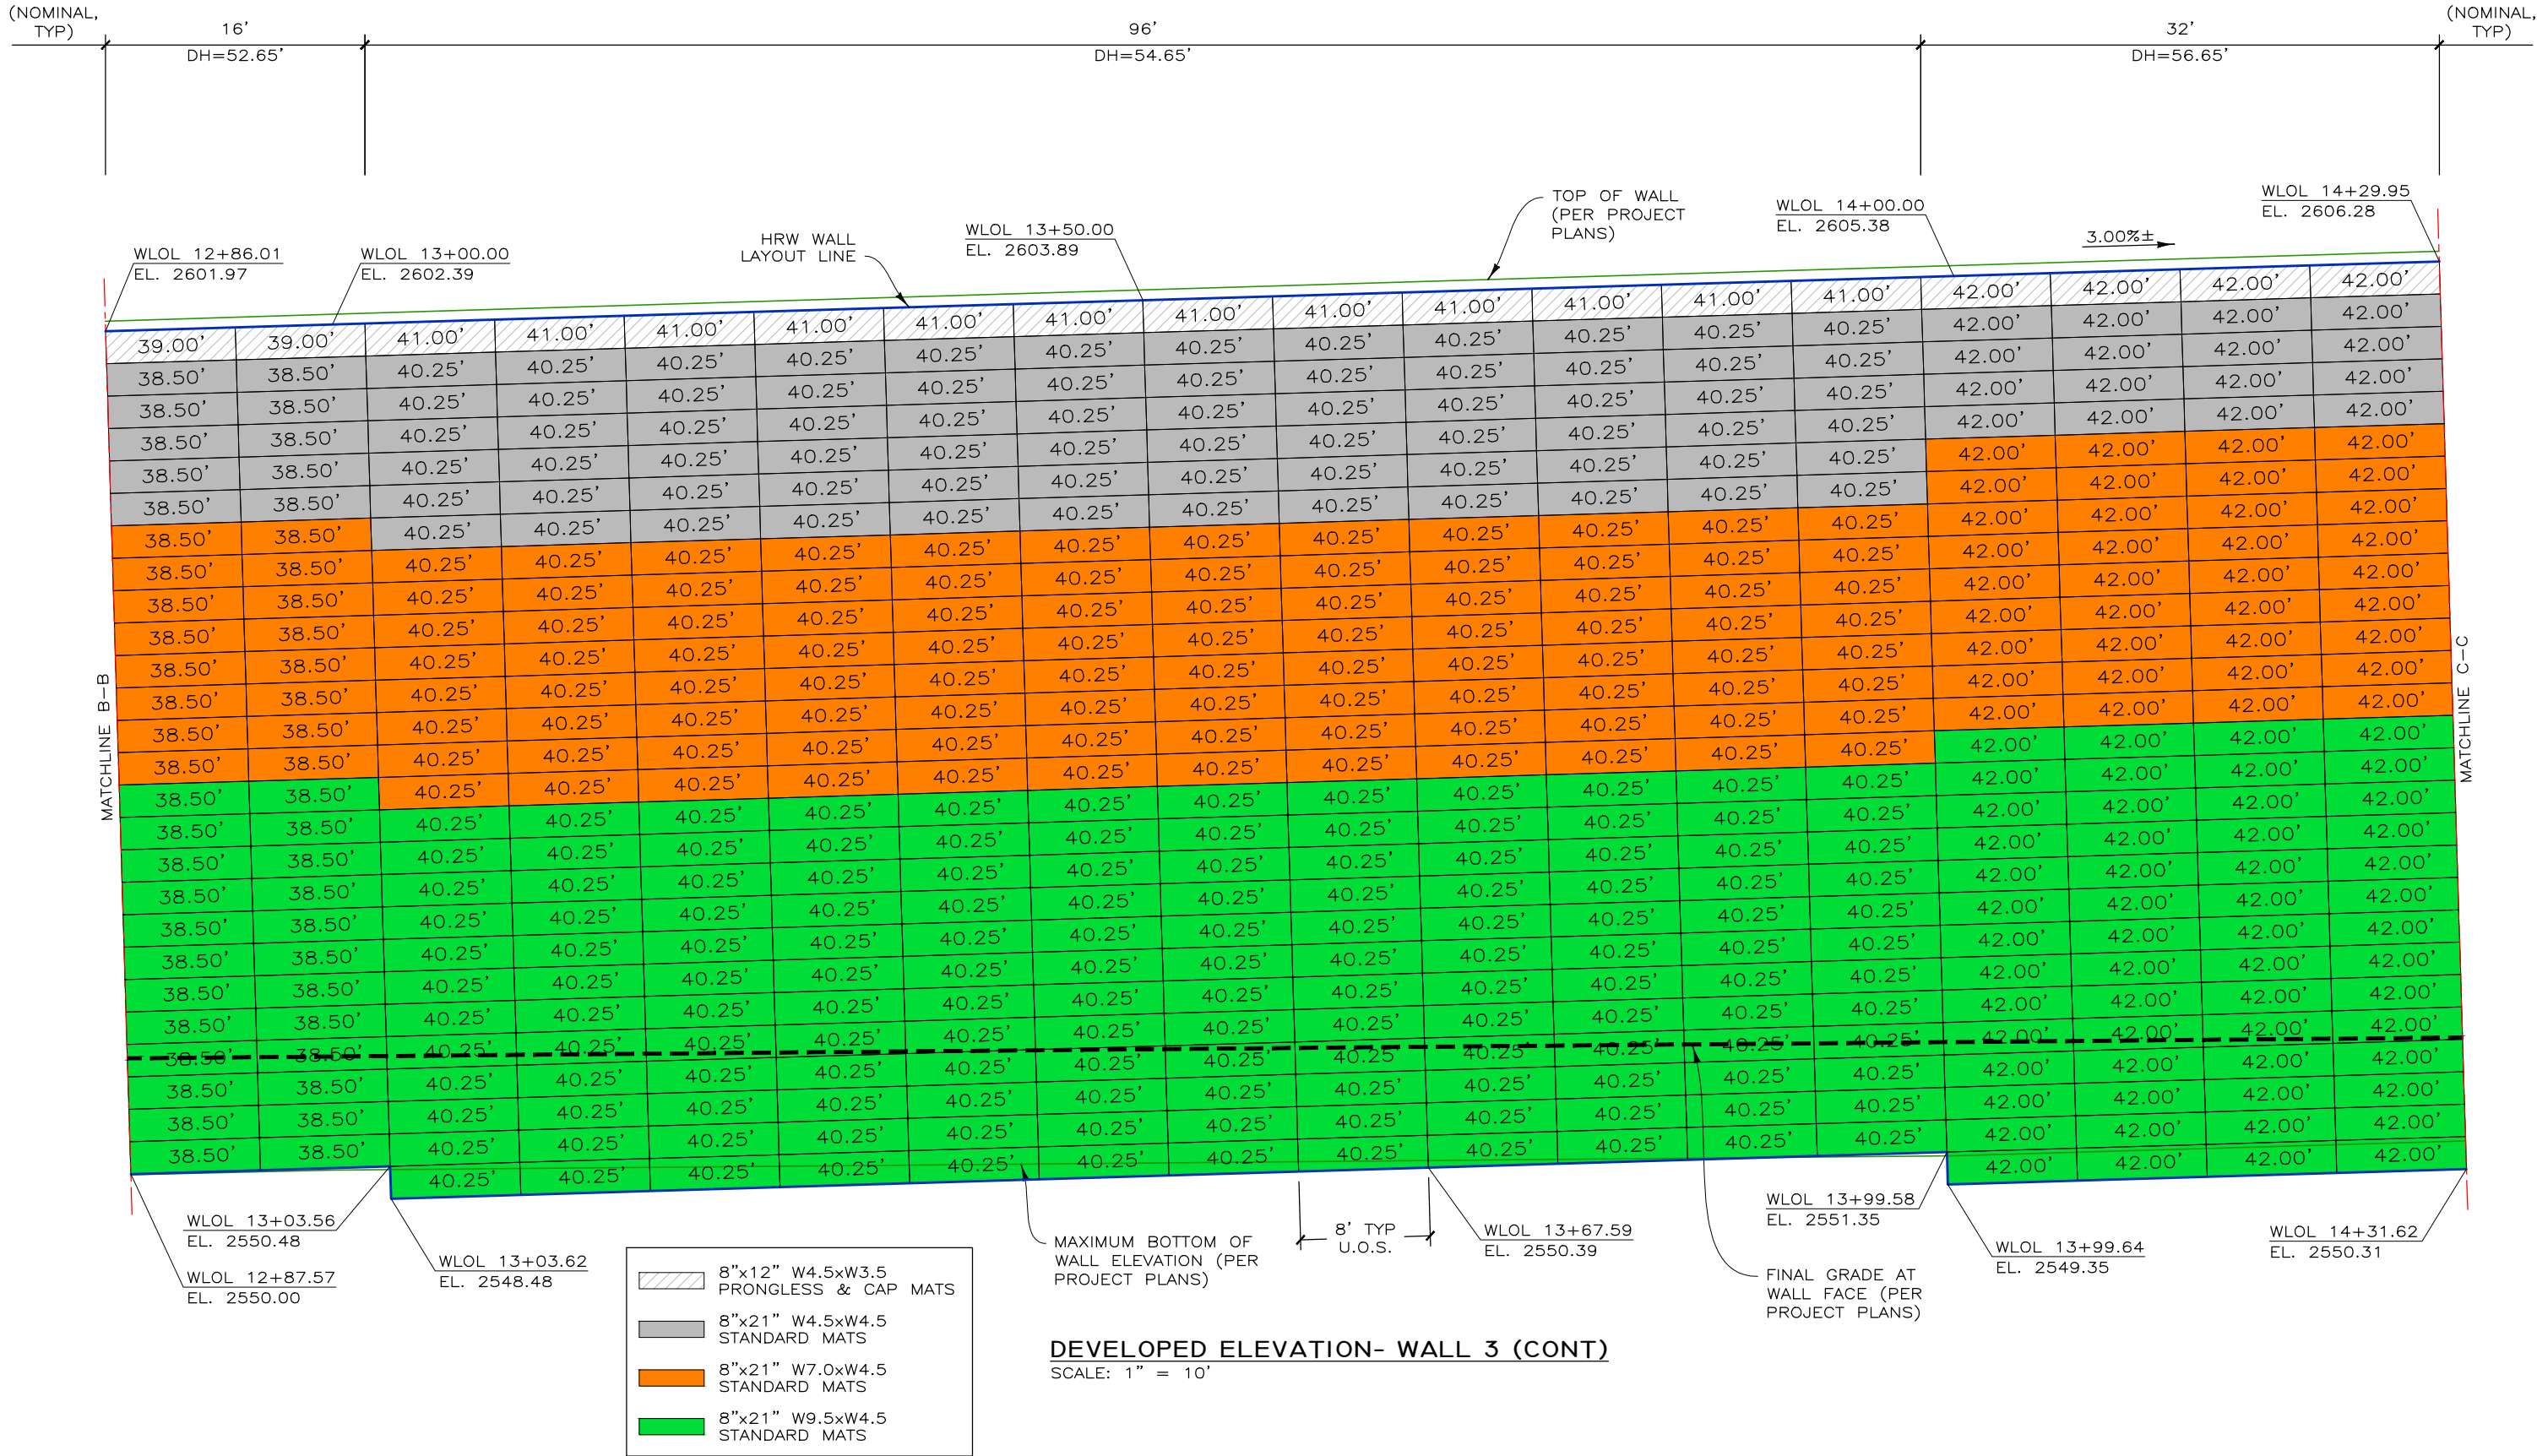

THIS DRAWING IS FURNISHED SOLELY FOR THE USE OF OR IN CONNECTION WITH THIS PROJECT AND THE PROPRIETARY INFORMATION SHOWN HEREON IS NOT TO BE TRANSMITTED TO ANY OTHER ORGANIZATION WITHOUT SPECIFIC AUTHORIZATION BY THE HILFIKER COMPANY. HILFIKER RETAINING WALLS ARE PROTECTED BY ONE OR MORE OF THE FOLLOWING PATENTS: 243,613; 243,697; 288,616; 4,117,686; 4,329,089; 4,324,508; 4,391,557; 4,505,621; 4,343,318; 4,661,023; 4,856,939; 4,929,125; 5,076,735; 5,647,695; 5,722,799; 5,733,072; 6,357,970B1; 6,874,975B2; 7,033,118B2; AND OTHERS. OTHER PATENTS PENDING (2008)

REV.NO.	DATE	BY	DESCRIPTION
1	2 MAY 23	NMD	TYPE 2E WORKING DRAWINGS (DRAFT)
2	4 MAR 24	NMD	WSDOT PLAN CHECK COMMENT RESPONSE
3	4 JUN 24	NMD	WSDOT PLAN CHECK COMMENT RESPONSE
4	11 JUL 24	NMD	WSDOT PLAN CHECK COMMENT RESPONSE

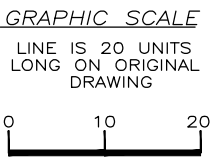

PROJ. MGR.
HKH

DRAWN BY
NMD

REVIEWED BY
DH

HILFIKER RETAINING WALLS

HW

1902 Hilfiaker Lane
Eureka, CA 95503-5711
TOLL-FREE 800.762.8962
PH 707.443.5093 FAX 707.443.2691
WEBSITE www.hilfiaker.com E-MAIL info@hilfiaker.com

SINCE 1902
QUALITY PRODUCT

DWG DATE
4 MAY 22

REVISION DATE
11 JUL 24

SCALE
NOTED

TYPE 2E WORKING DRAWINGS

WELDED WIRE WALL


I-90 SNOQUALMIE PASS EAST PROJECT
WASHINGTON STATE DEPARTMENT OF TRANSPORTATION
CABIN CREEK, WASHINGTON

DEVELOPED ELEVATION- WALL 3 (CONT)

PROJECT NO.
220301BW

SHEET
32
OF 41


220301BW-1-90 CABIN CREEK

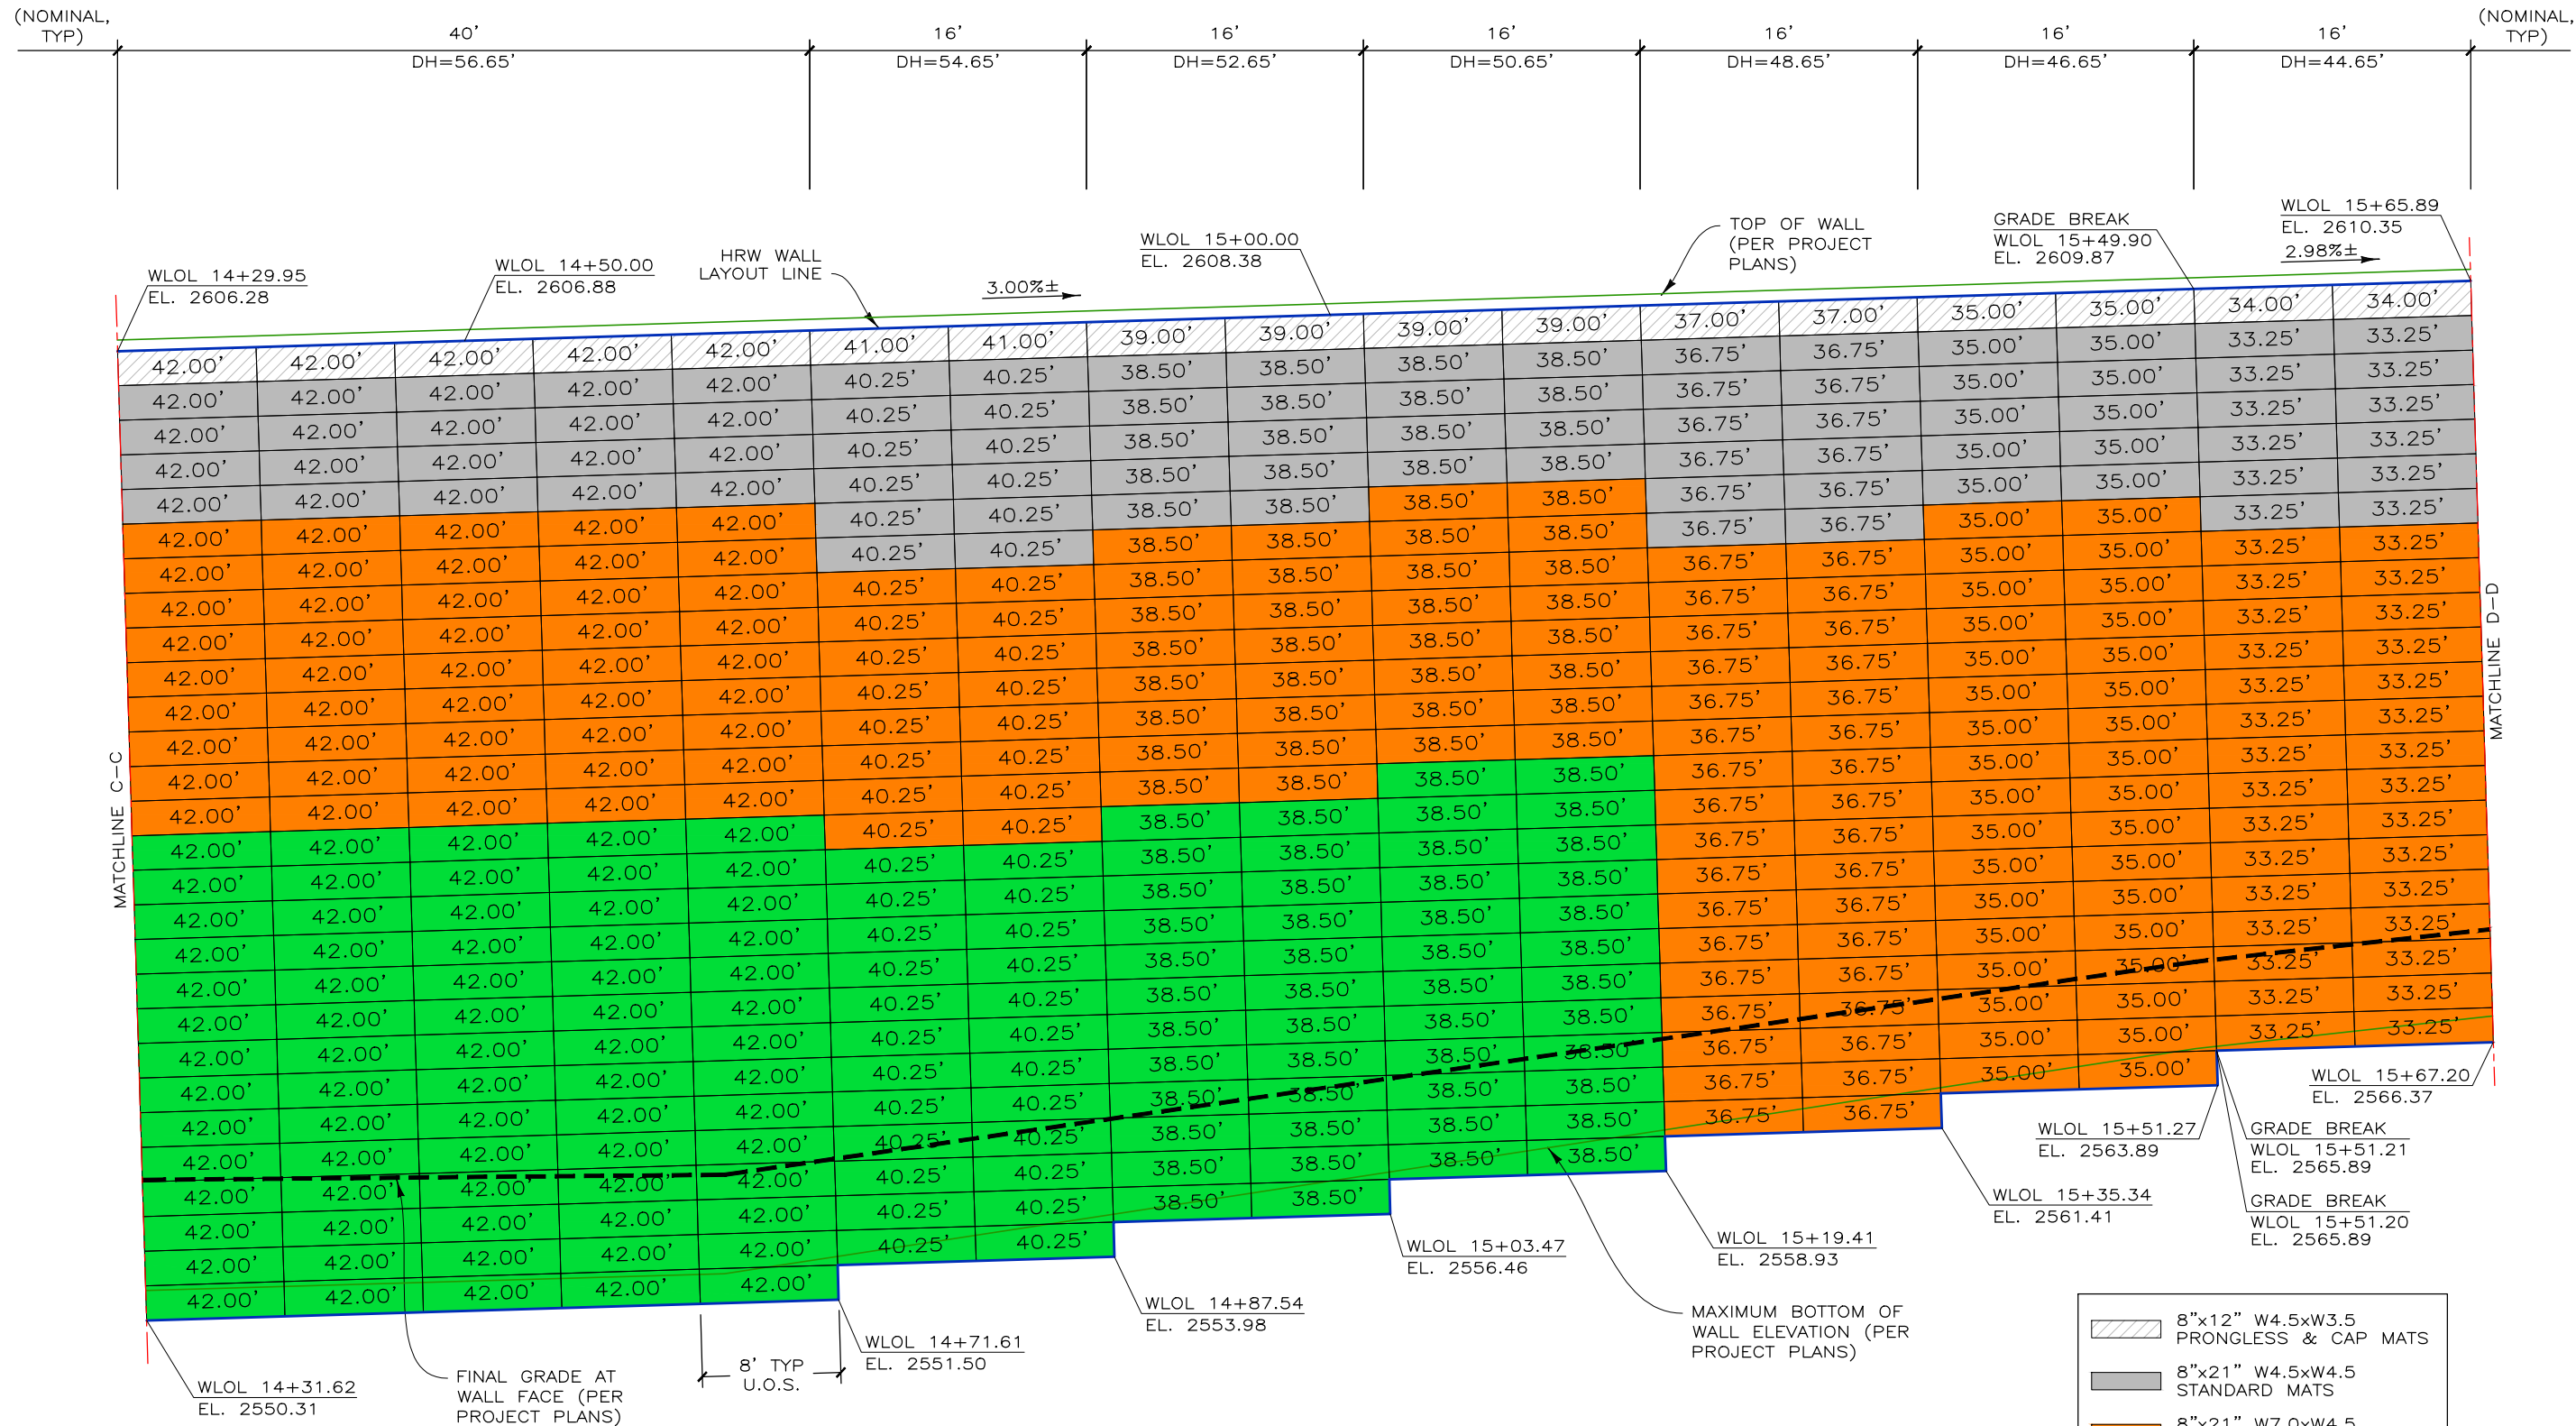

DEVELOPED ELEVATION- WALL 3 (CONT)
SCALE: 1" = 10'

THIS DRAWING IS FURNISHED SOLELY FOR THE USE OF OR IN CONNECTION WITH THIS PROJECT AND THE PROPRIETARY INFORMATION SHOWN HEREON IS NOT TO BE TRANSMITTED TO ANY OTHER ORGANIZATION WITHOUT SPECIFIC AUTHORIZATION BY THE HILFIKER COMPANY. HILFIKER RETAINING WALLS ARE PROTECTED BY ONE OR MORE OF THE FOLLOWING PATENTS: 243,613; 243,697; 288,616; 4,117,686; 4,329,089; 4,324,508; 4,391,557; 4,505,621; 4,343,318; 4,661,023; 4,856,939; 4,929,125; 5,076,735; 5,647,695; 5,722,799; 5,733,072; 6,357,970B1; 6,874,975B2; 7,033,118B2; AND OTHERS. OTHER PATENTS PENDING (2008)

REV.NO.	DATE	BY	DESCRIPTION
1	2 MAY 23	NMD	TYPE 2E WORKING DRAWINGS (DRAFT)
2	4 MAR 24	NMD	WSDOT PLAN CHECK COMMENT RESPONSE
3	4 JUN 24	NMD	WSDOT PLAN CHECK COMMENT RESPONSE
4	11 JUL 24	NMD	WSDOT PLAN CHECK COMMENT RESPONSE

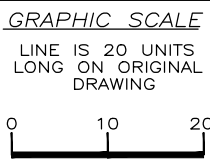

PROJ. MGR.
HKH
DRAWN BY
NMD
REVIEWED BY
DH

HILFIKER RETAINING WALLS

HW


1902 Hilfiaker Lane
Eureka, CA 95503-5711
TOLL-FREE 800.762.8962
PH 707.443.5093 FAX 707.443.2691
WEBSITE www.hilfiaker.com E-MAIL info@hilfiaker.com

SINCE 1902
QUALITY PRODUCT

DWG DATE
4 MAY 22
REVISION DATE
11 JUL 24
SCALE
NOTED

TYPE 2E WORKING DRAWINGS
WELDED WIRE WALL
I-90 SNOQUALMIE PASS EAST PROJECT
WASHINGTON STATE DEPARTMENT OF TRANSPORTATION
CABIN CREEK, WASHINGTON
DEVELOPED ELEVATION- WALL 3 (CONT)

PROJECT NO.
220301BW
SHEET
33
OF 41

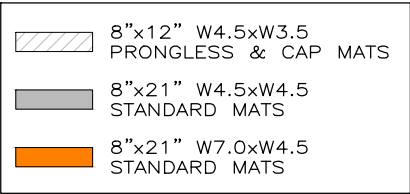

REV.NO.	DATE	BY	DESCRIPTION
1	2 MAY 23	NMD	TYPE 2E WORKING DRAWINGS (DRAFT)
2	4 MAR 24	NMD	WSDOT PLAN CHECK COMMENT RESPONSE
3	4 JUN 24	NMD	WSDOT PLAN CHECK COMMENT RESPONSE
4	11 JUL 24	NMD	WSDOT PLAN CHECK COMMENT RESPONSE

GRAPHIC SCALE

LINE IS 20 UNITS
LONG ON ORIGINAL
DRAWING



A horizontal line with vertical tick marks at the left end, the midpoint, and the right end. The numbers 0, 10, and 20 are placed above the left, middle, and right tick marks respectively.

PROJ. MGR. HKH
DRAWN BY NMD
REVIEWED BY DH

HILFIKER RETAINING WALLS



1902 Hilfiker Lane
Eureka, CA 95503-5711
TOLL-FREE 800.762.8962
PH 707.443.5093 FAX 707.443.2891
WEBSITE www.hilfiker.com E-MAIL Info@hilfiker.com




DWG DATE	4 MAY 22
REVISION DATE	11 JUL 24
SCALE	NOTED

TYPE 2E WORKING DRAWINGS	
WELDED WIRE WALL	
I-90 SNOQUALMIE PASS EAST PROJECT	
WASHINGTON STATE DEPARTMENT OF TRANSPORTATION	
CABIN CREEK, WASHINGTON	
DEVELOPED ELEVATION— WALL 3 (CONT)	

PROJECT
NO.
20301BW

SHEET
34
OF 41

220301BW- 1-90 CABIN CREEK

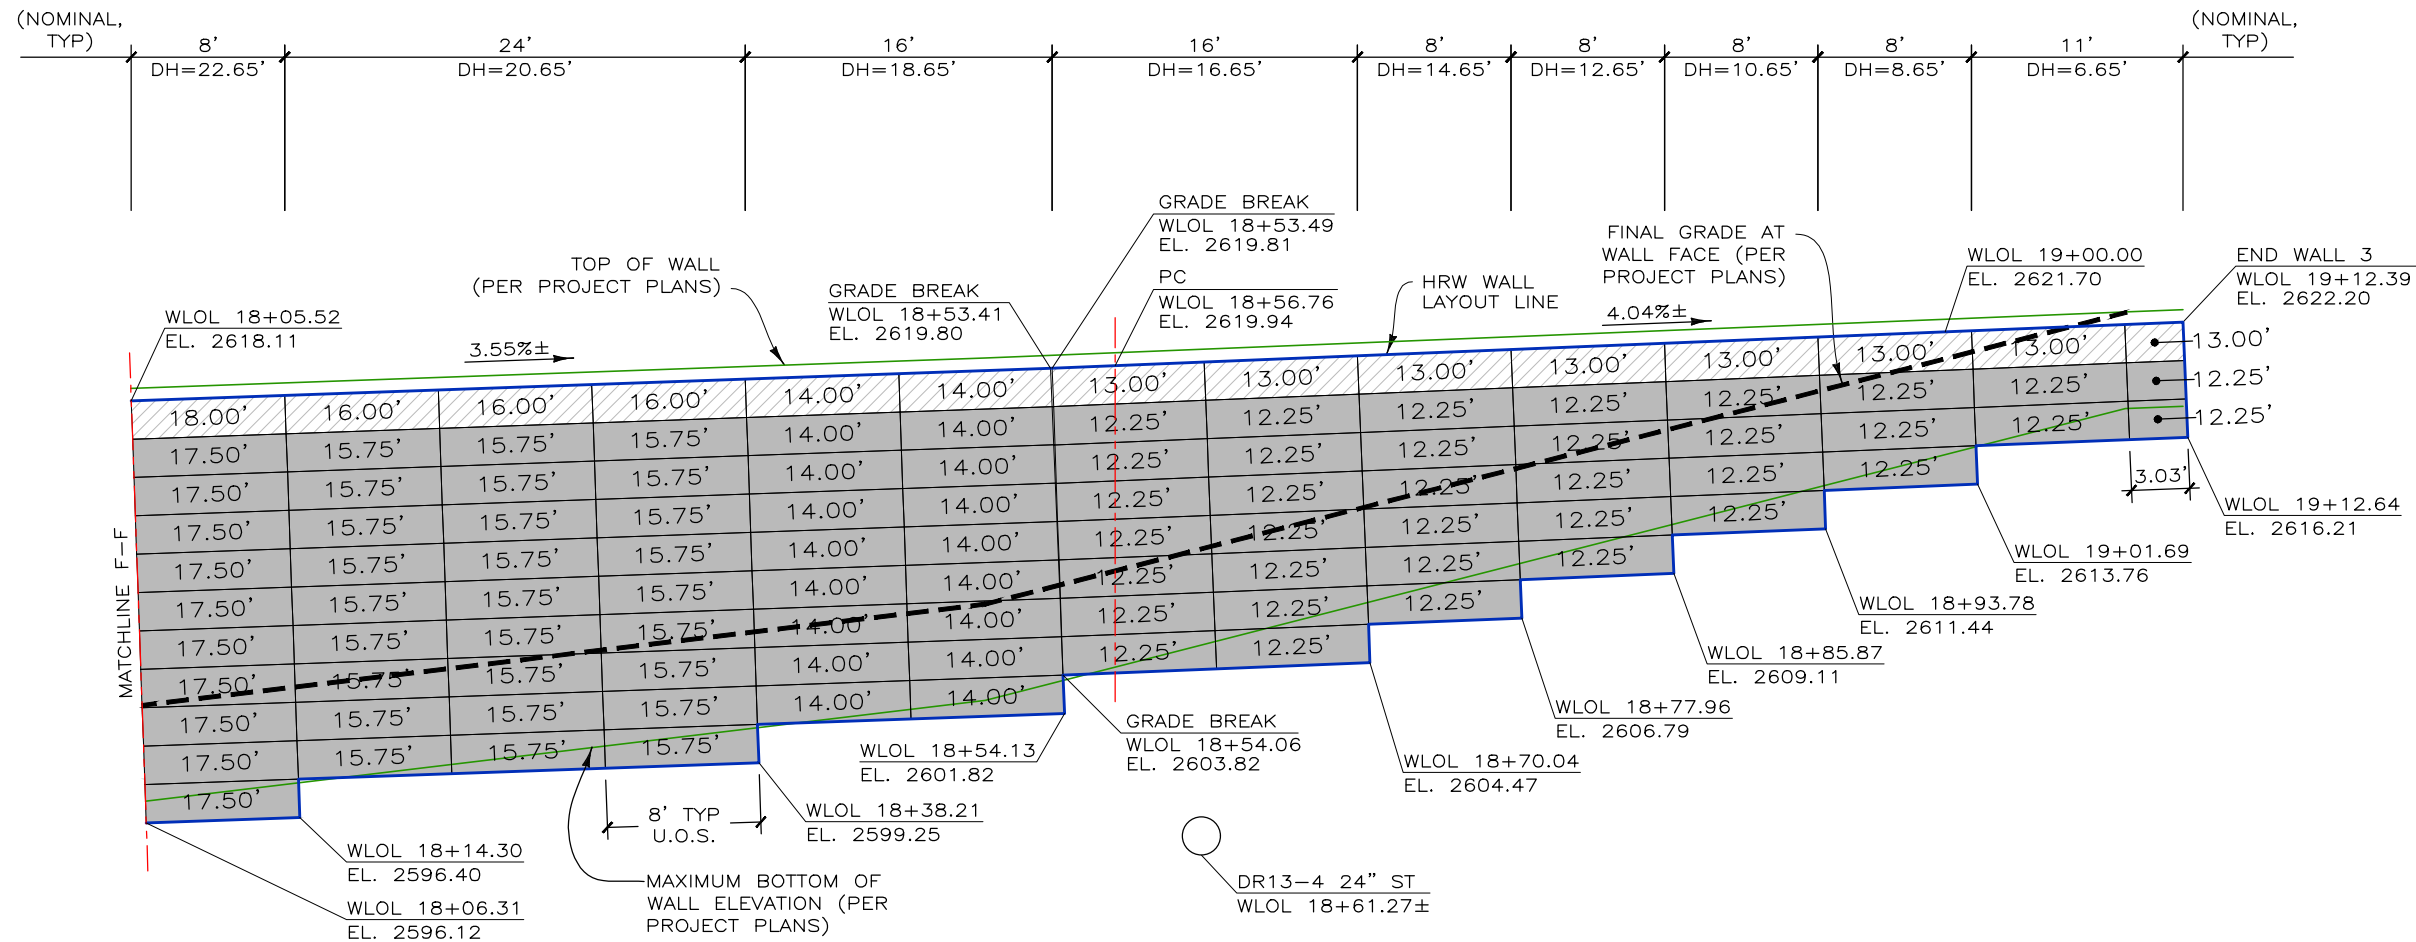


DEVELOPED ELEVATION- WALL 3 (CONT)
SCALE: 1" = 10'

	8"x12" W4.5xW3.5 PRONGLESS & CAP MATS
	8"x21" W4.5xW4.5 STANDARD MATS

220301BW-1-90 CABIN CREEK

THIS DRAWING IS FURNISHED SOLELY FOR THE USE OF OR IN CONNECTION WITH THIS PROJECT AND THE PROPRIETARY INFORMATION SHOWN HEREON IS NOT TO BE TRANSMITTED TO ANY OTHER ORGANIZATION WITHOUT SPECIFIC AUTHORIZATION BY THE HILFIKER COMPANY. HILFIKER RETAINING WALLS ARE PROTECTED BY ONE OR MORE OF THE FOLLOWING PATENTS: 243,613; 243,697; 288,616; 4,117,686; 4,329,089; 4,324,508; 4,391,557; 4,505,621; 4,343,318; 4,661,023; 4,856,939; 4,929,125; 5,076,735; 5,647,695; 5,722,799; 5,733,072; 6,357,970B1; 6,874,975B2; 7,033,118B2; AND OTHERS. OTHER PATENTS PENDING (2008)

REV.NO.	DATE	BY	DESCRIPTION
1	2 MAY 23	NMD	TYPE 2E WORKING DRAWINGS (DRAFT)
2	4 MAR 24	NMD	WSDOT PLAN CHECK COMMENT RESPONSE
3	4 JUN 24	NMD	WSDOT PLAN CHECK COMMENT RESPONSE
4	11 JUL 24	NMD	WSDOT PLAN CHECK COMMENT RESPONSE

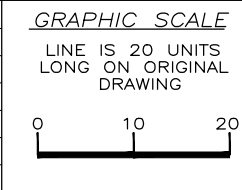

PROJ. MGR. HKH
DRAWN BY NMD
REVIEWED BY DH

HILFIKER RETAINING WALLS



1902 HilfiKER Lane
Eureka, CA 95503-5711
TOLL-FREE 800.762.8962
PH 707.443.5093 FAX 707.443.2891
WEBSITE www.hilfiKER.com E-MAIL info@hilfiKER.com




DWG DATE 4 MAY 22
REVISION DATE 11 JUL 24
SCALE NOTED


TYPE 2E WORKING DRAWINGS
WELDED WIRE WALL
I-90 SNOQUALMIE PASS EAST PROJECT
WASHINGTON STATE DEPARTMENT OF TRANSPORTATION CABIN CREEK, WASHINGTON
DEVELOPED ELEVATION- WALL 3 (CONT)

PROJECT NO. 220301BW
SHEET 36 OF 41

220301BW-1-90 CABIN CREEK

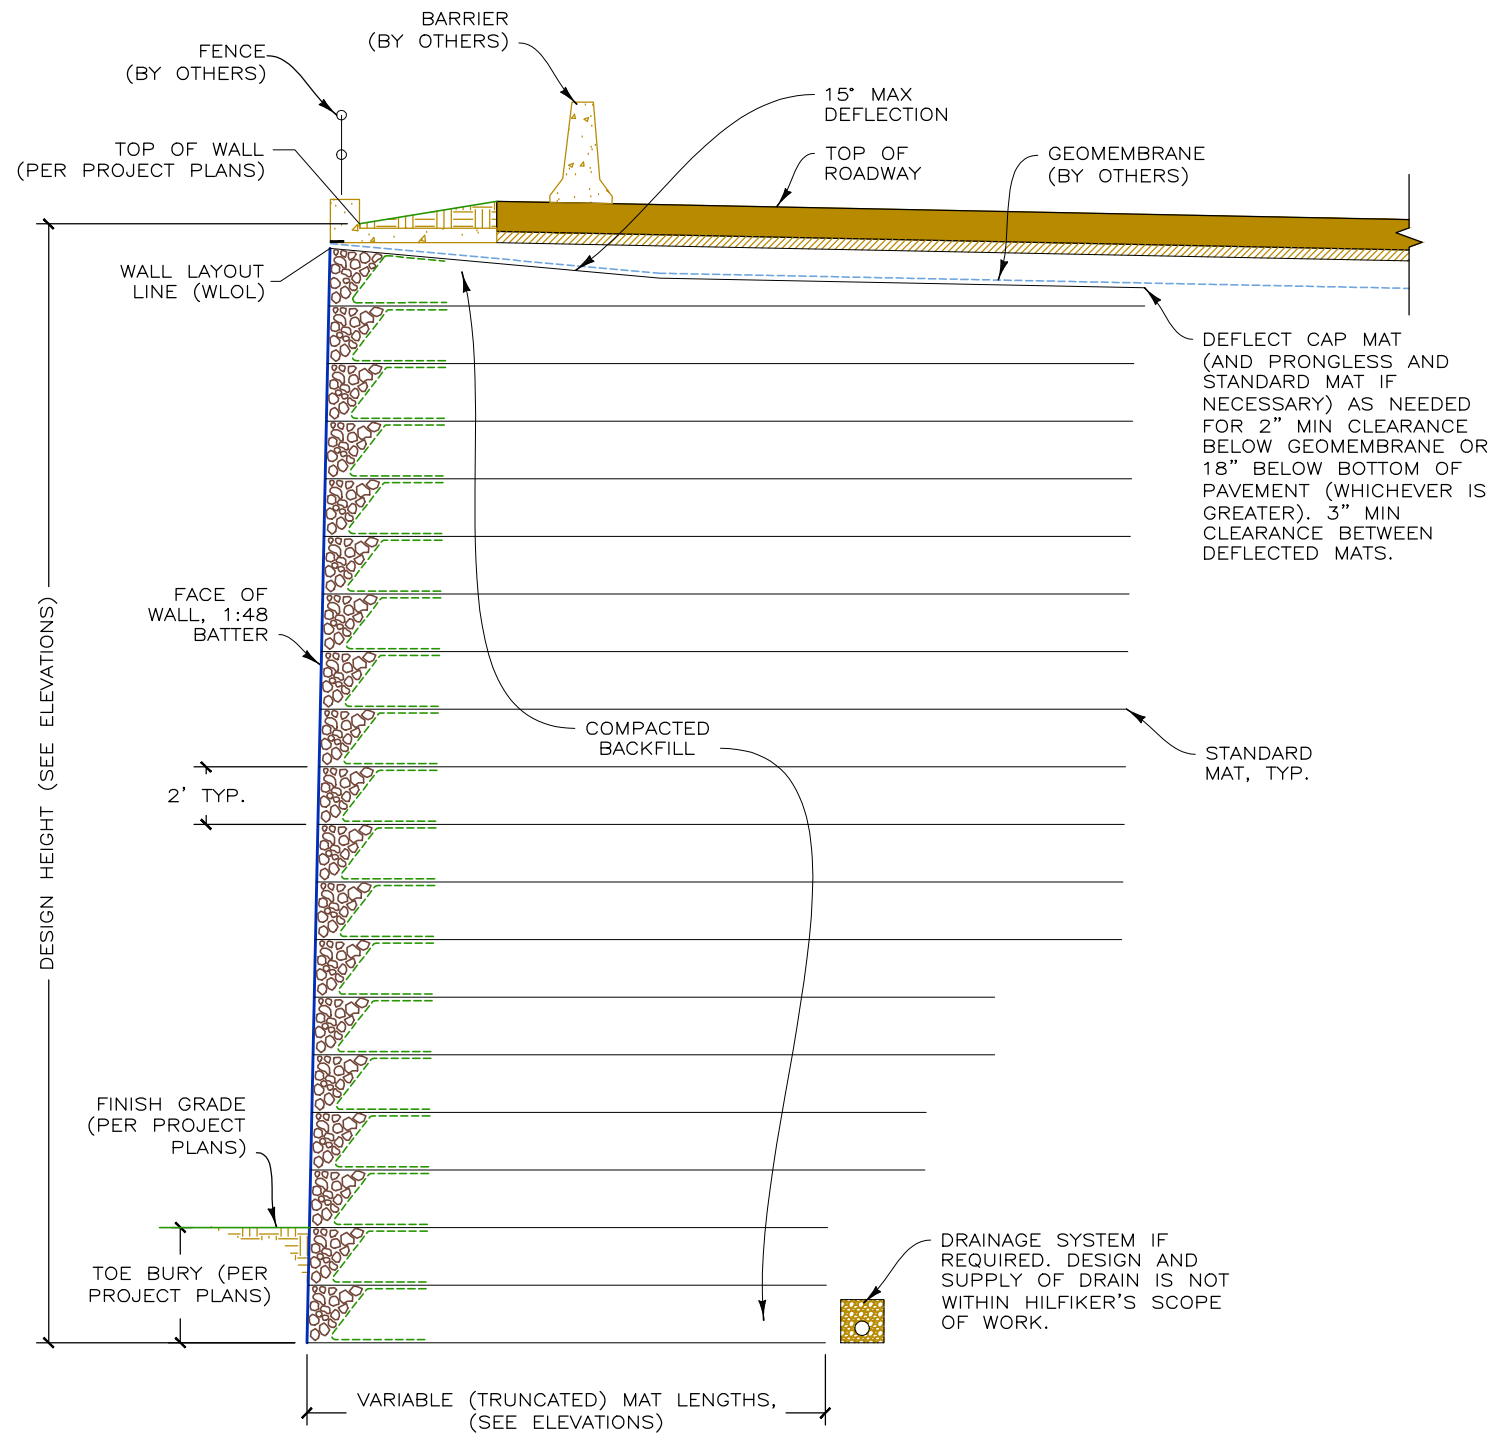

TYPICAL WIRE WALL SECTION AT TRUNCATED BASE
SCALE: 3" = 20'

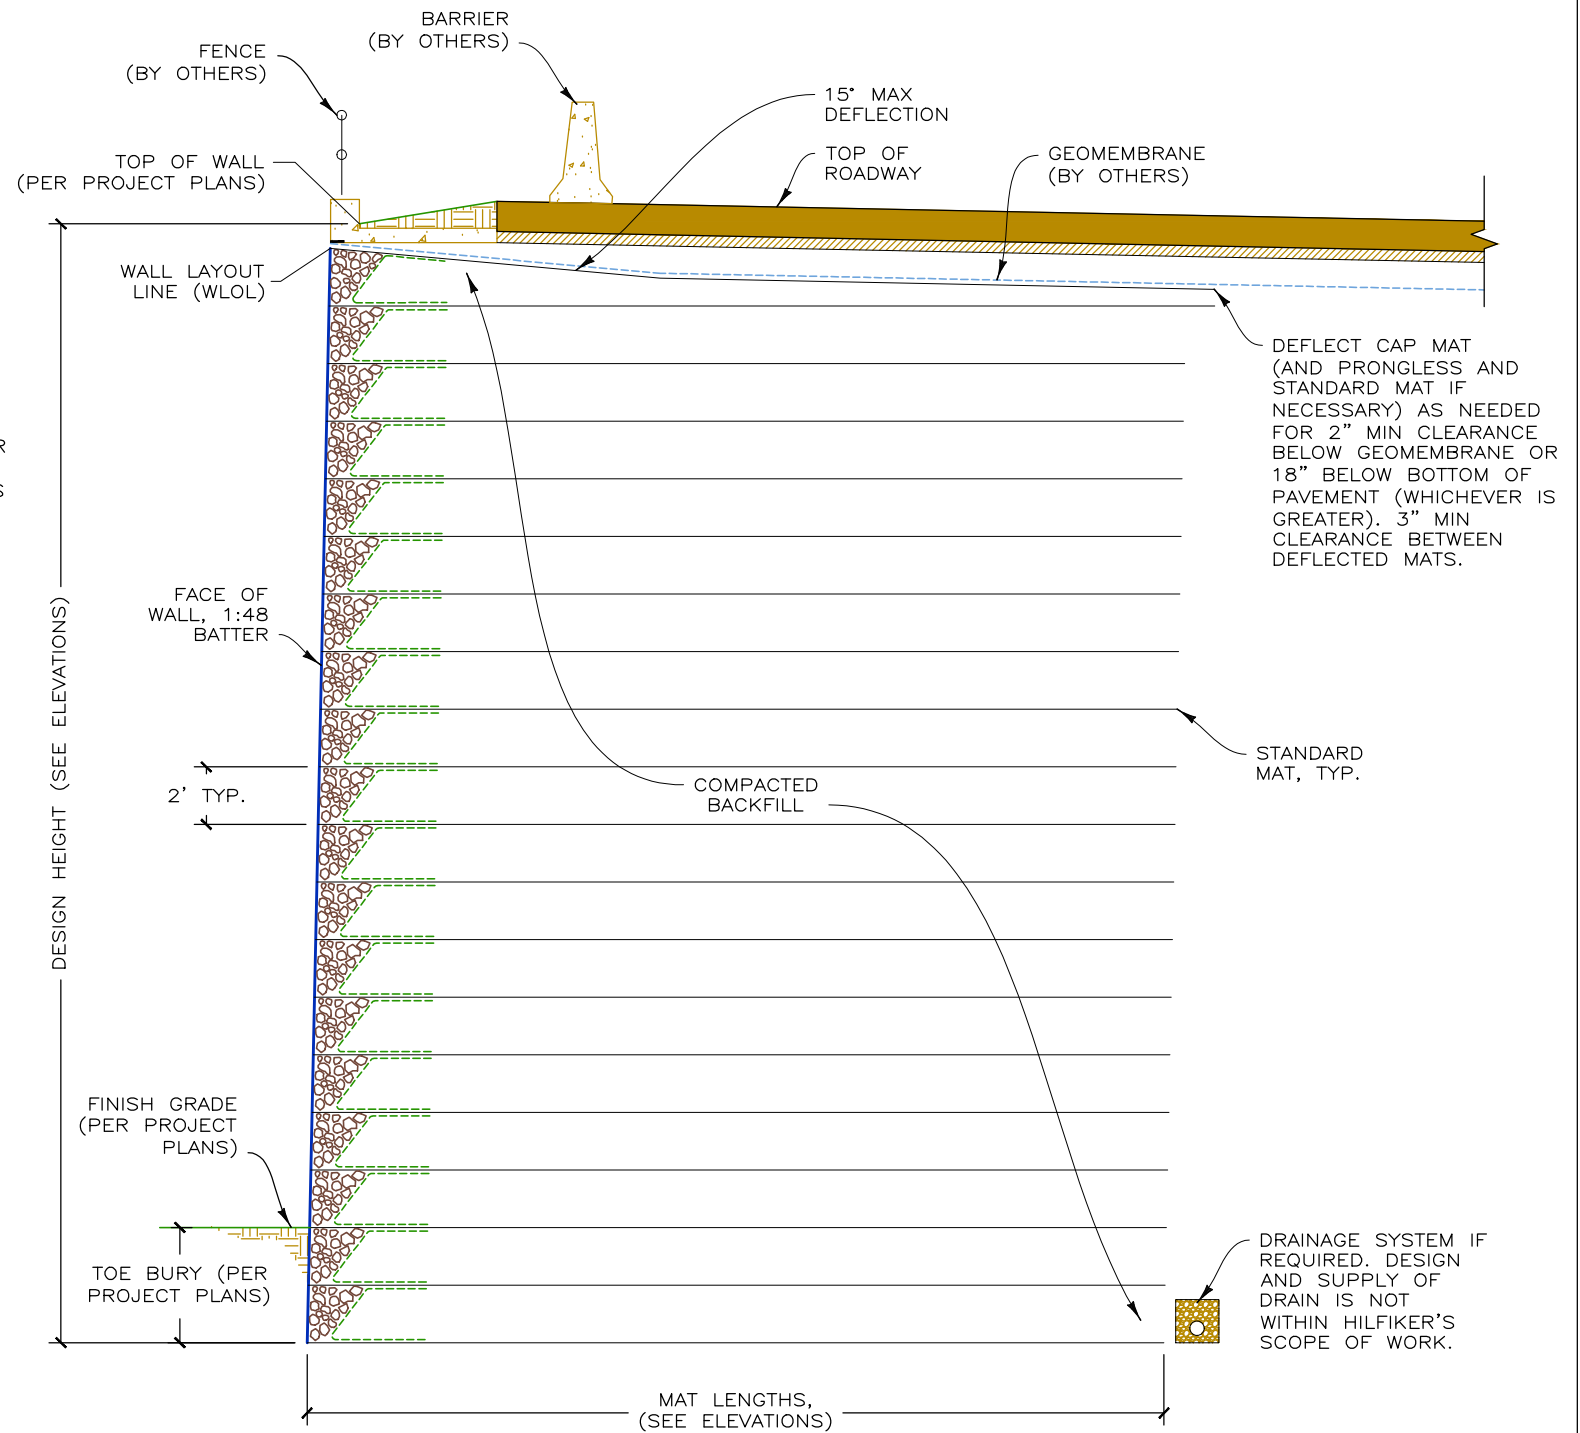

TYPICAL WIRE WALL SECTION
SCALE: 3" = 20'

THIS DRAWING IS FURNISHED SOLELY FOR THE USE OF OR IN CONNECTION WITH THIS PROJECT AND THE PROPRIETARY INFORMATION SHOWN HEREON IS NOT TO BE TRANSMITTED TO ANY OTHER ORGANIZATION WITHOUT SPECIFIC AUTHORIZATION BY THE HILFIKER COMPANY. HILFIKER RETAINING WALLS ARE PROTECTED BY ONE OR MORE OF THE FOLLOWING PATENTS: 243,613; 243,697; 288,616; 4,117,686; 4,329,089; 4,324,508; 4,391,557; 4,505,621; 4,343,318; 4,661,023; 4,856,939; 4,929,125; 5,076,735; 5,647,695; 5,722,799; 5,733,072; 6,357,970B1; 6,874,975B2; 7,033,118B2; AND OTHERS. OTHER PATENTS PENDING (2008)

REV.NO.	DATE	BY	DESCRIPTION
1	2 MAY 23	NMD	TYPE 2E WORKING DRAWINGS (DRAFT)
2	4 MAR 24	NMD	WSDOT PLAN CHECK COMMENT RESPONSE
3	4 JUN 24	NMD	WSDOT PLAN CHECK COMMENT RESPONSE
4	11 JUL 24	NMD	WSDOT PLAN CHECK COMMENT RESPONSE

GRAPHIC SCALE
LINE IS 20 UNITS
LONG ON ORIGINAL
DRAWING
0 10 20

PROJ. MGR.
HKH
DRAWN BY
NMD
REVIEWED BY
DH

HILFIKER RETAINING WALLS

HW

1902 Hilfiaker Lane
Eureka, CA 95503-5711
TOLL-FREE 800.762.8962
PH 707.443.5093 FAX 707.443.2891
WEBSITE www.hilfiaker.com E-MAIL info@hilfiaker.com


SINCE 1902
QUALITY PRODUCT

DWG DATE
4 MAY 22
REVISION DATE
11 JUL 24
SCALE
NOTED


TYPE 2E WORKING DRAWINGS
WELDED WIRE WALL
I-90 SNOQUALMIE PASS EAST PROJECT
WASHINGTON STATE DEPARTMENT OF TRANSPORTATION
CABIN CREEK, WASHINGTON
TYPICAL SECTIONS

PROJECT NO.
220301BW
SHEET
37
OF 41


CUT THE TRANSVERSE WIRES ON THE BASE OF THE MATS AND BEND THE FACE OF THE MATS TO THE REQUIRED ANGLE. OVERLAP THE BASE OF THE MATS.

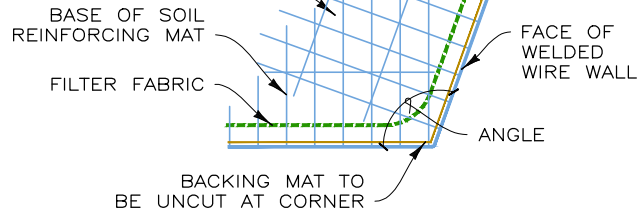

PLAN VIEW
OBTUSE CONVEX ANGLE
NOT TO SCALE

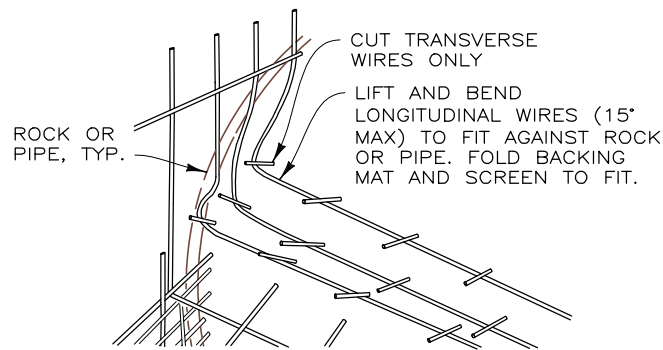


PICTORIAL
FITTING MATS TO OBSTRUCTION
NOT TO SCALE

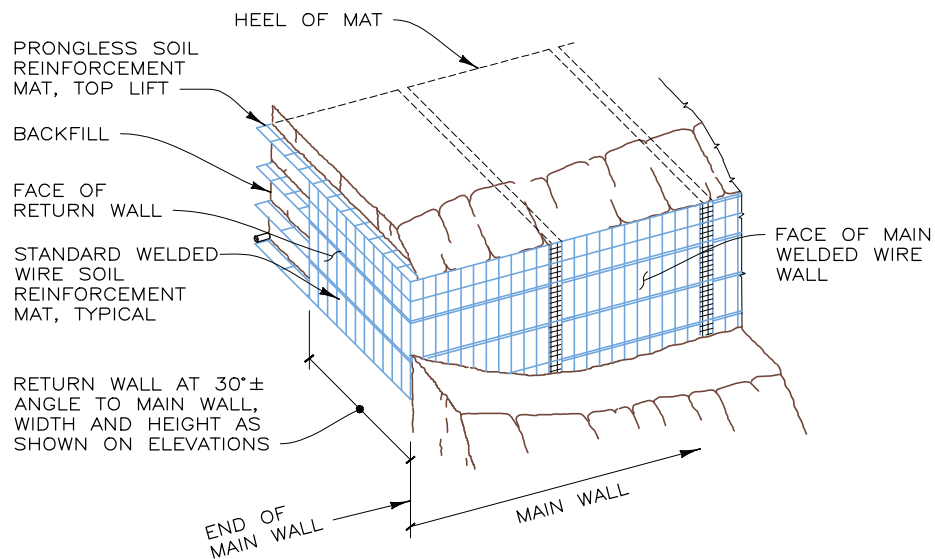


PICTORIAL
RETURN WALL DETAIL
NOT TO SCALE

AT THE UPPER SURFACE OF THE CULVERT, CUT THE TRANSVERSE WIRES ONLY. BEND AND LIFT THE LONGITUDINAL WIRES IN THE BASE OF THE MAT TO FIT AGAINST THE SIDE OF THE CULVERT

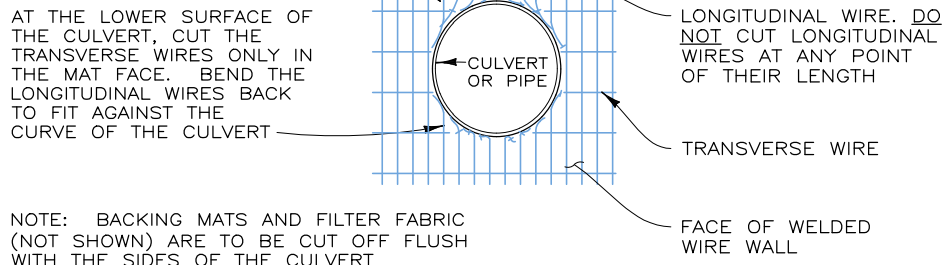


ELEVATION
CULVERT THRU WALL FACE
NOT TO SCALE


FOR A SMOOTHER CURVE SPLIT THE MAT BASES AND BEND THE FACES. DO NOT SPLIT MAT FACES OR CUT LONGITUDINAL WIRES

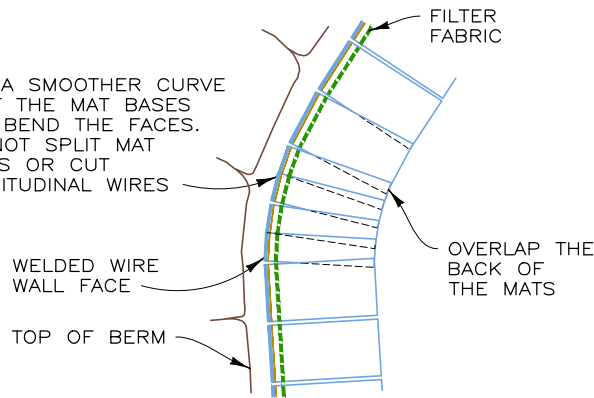


PLAN VIEW
CONVEX CURVE
NOT TO SCALE

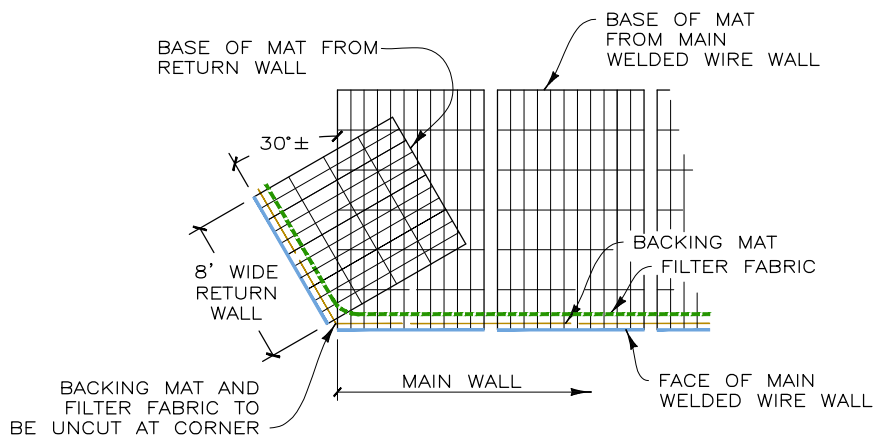

PLAN VIEW
RETURN WALL DETAIL
NOT TO SCALE

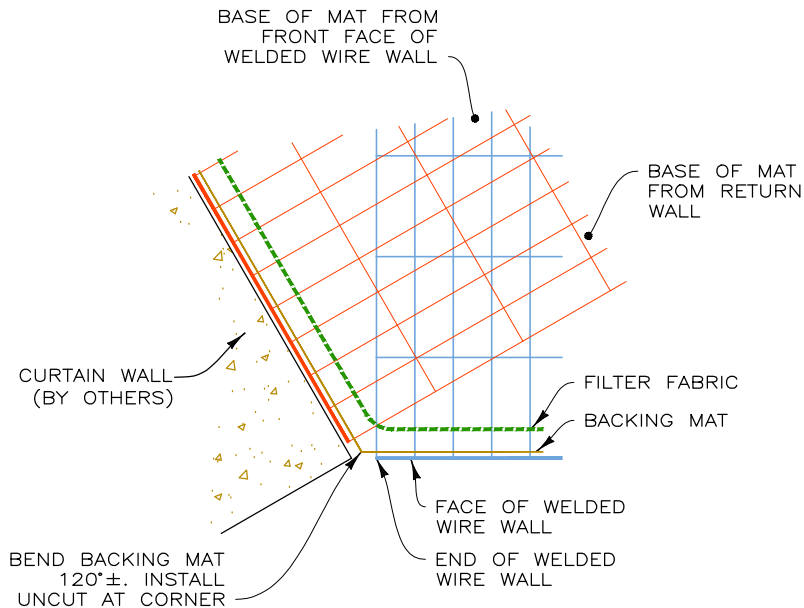

PLAN VIEW
WELDED WIRE WALL END AT CURTAIN WALL
NOT TO SCALE

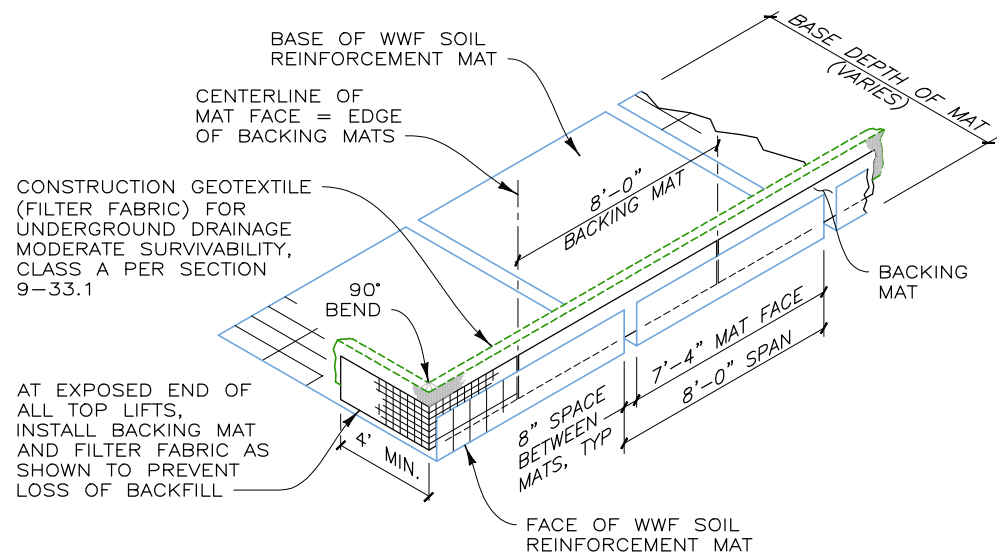


ISOMETRIC VIEW
WELDED WIRE WALL COMPONENTS WITH RETURN MAT
NOT TO SCALE

220301BW-1-90 CABIN CREEK

THIS DRAWING IS FURNISHED SOLELY FOR THE USE OF OR IN CONNECTION WITH THIS PROJECT AND THE PROPRIETARY INFORMATION SHOWN HEREON IS NOT TO BE TRANSMITTED TO ANY OTHER ORGANIZATION WITHOUT SPECIFIC AUTHORIZATION BY THE HILFIKER COMPANY. HILFIKER RETAINING WALLS ARE PROTECTED BY ONE OR MORE OF THE FOLLOWING PATENTS: 243,613; 243,697; 288,616; 4,117,686; 4,329,089; 4,324,508; 4,391,557; 4,505,621; 4,343,318; 4,661,023; 4,856,939; 4,929,125; 5,076,735; 5,647,695; 5,722,799; 5,733,072; 6,357,970B1; 6,874,975B2; 7,033,118B2; AND OTHERS. OTHER PATENTS PENDING (2008)

REV.NO.	DATE	BY	DESCRIPTION
1	2 MAY 23	NMD	TYPE 2E WORKING DRAWINGS (DRAFT)
2	4 MAR 24	NMD	WSDOT PLAN CHECK COMMENT RESPONSE
3	4 JUN 24	NMD	WSDOT PLAN CHECK COMMENT RESPONSE
4	11 JUL 24	NMD	WSDOT PLAN CHECK COMMENT RESPONSE

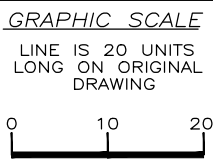

PROJ. MGR.
HKH

DRAWN BY
NMD

REVIEWED BY
DH

HILFIKER RETAINING WALLS

HW

1902 Hilfiaker Lane
Eureka, CA 95503-5711
TOLL-FREE 800.762.8962
PH 707.443.5093 FAX 707.443.2891
WEBSITE www.hilfiaker.com E-MAIL info@hilfiaker.com

SINCE 1902
QUALITY PRODUCT

DWG DATE
4 MAY 22

REVISION DATE
11 JUL 24

SCALE
NOTED

TYPE 2E WORKING DRAWINGS

WELDED WIRE WALL

I-90 SNOQUALMIE PASS EAST PROJECT


WASHINGTON STATE DEPARTMENT OF TRANSPORTATION
CABIN CREEK, WASHINGTON

TYPICAL DETAILS

PROJECT NO.
220301BW


SHEET
38
OF 41

220301BW-1-90 CABIN CREEK

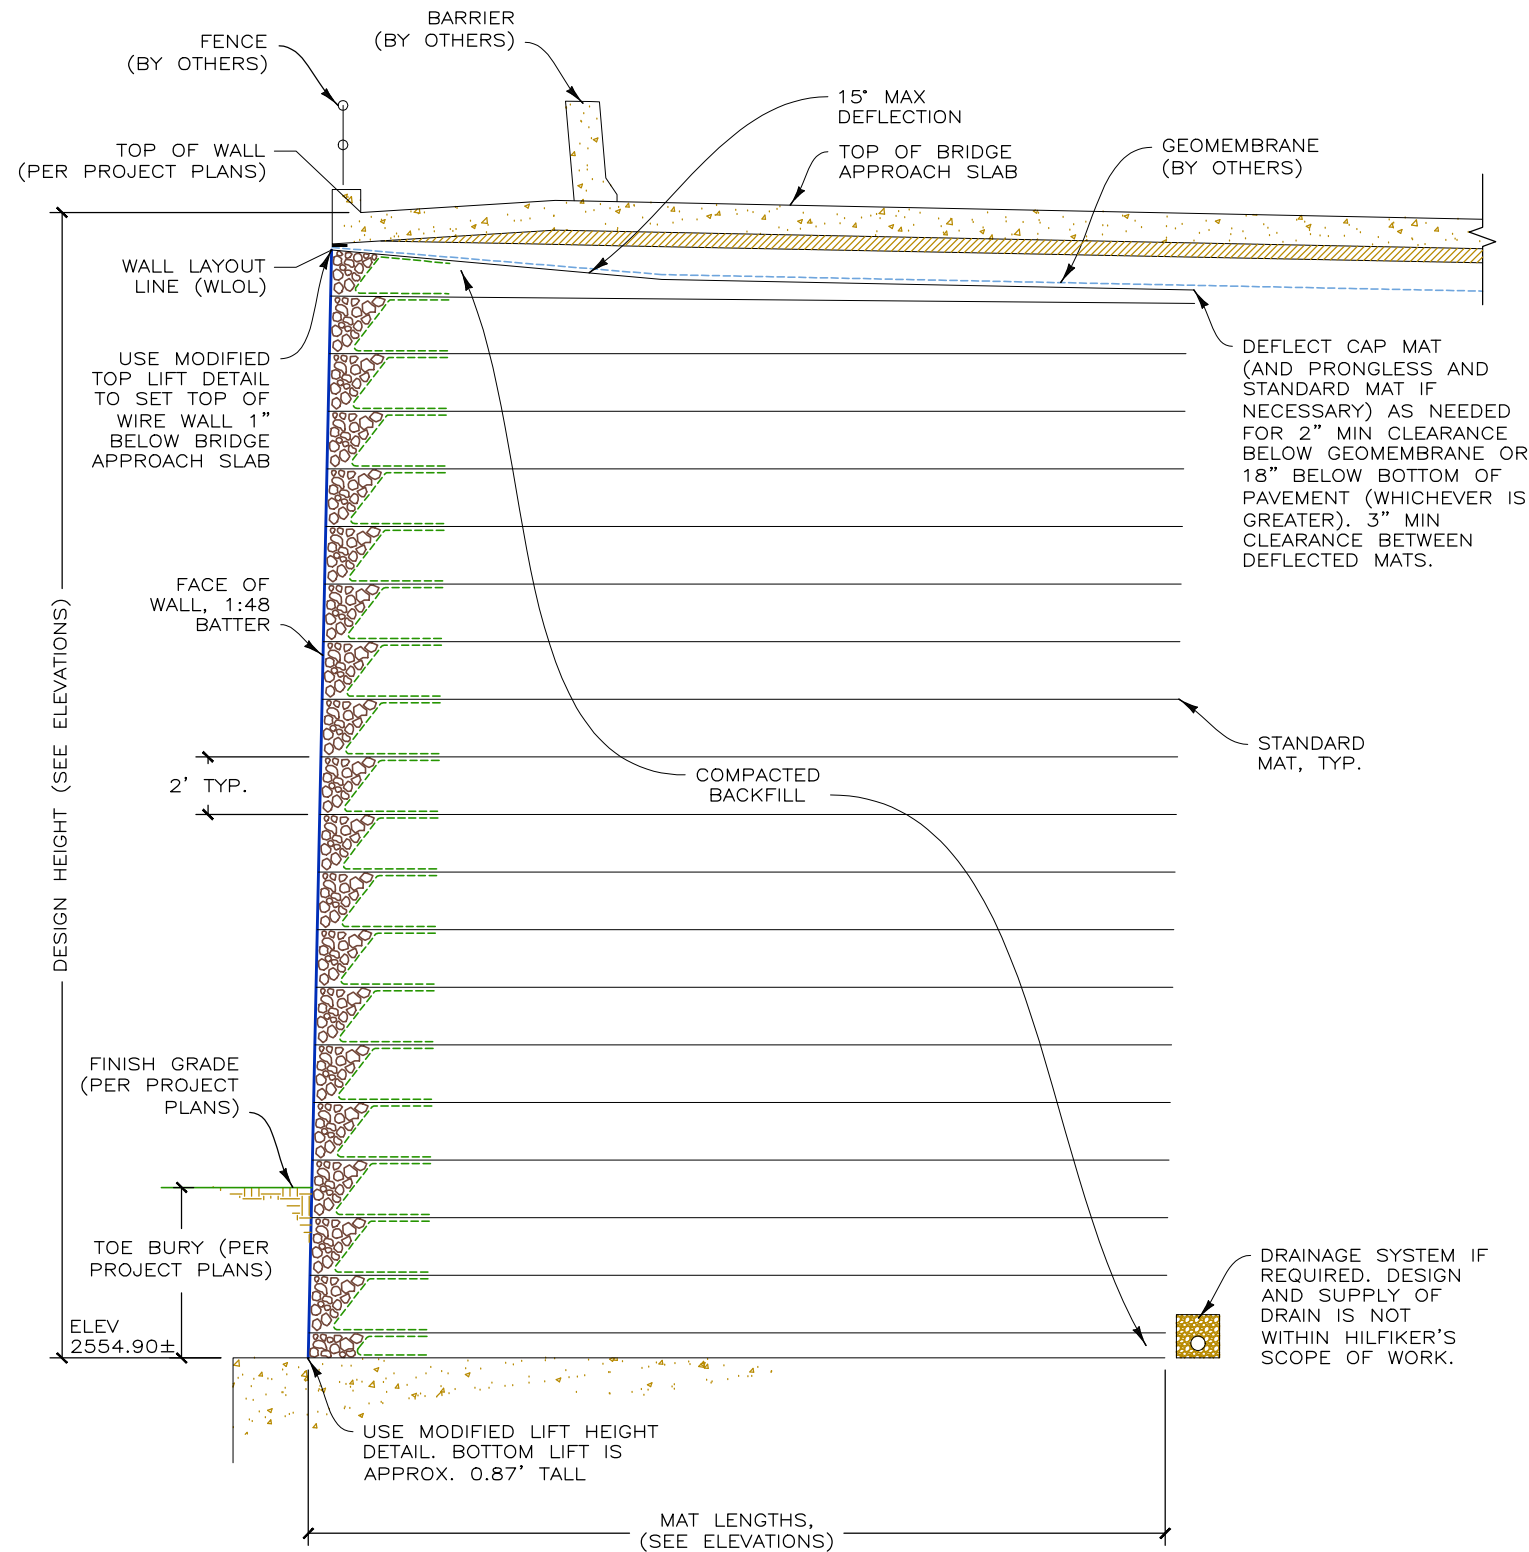


WIRE WALL SECTION AT BRIDGE APPROACH SLAB
SCALE: 3" = 20'

STEP 1
PLACE STANDARD MAT PER PROJECT PLANS. TRIM TRANSVERSE WIRES OF MAT TO FIT NEXT TO APPURTENANCE. DO NOT CUT THE LONGITUDINAL WIRES.

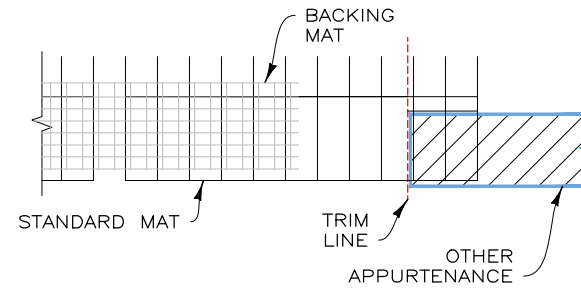


STEP 2
PLACE THE TRIMMED MAT ON TOP OF APPURTENANCE. FIELD TRIM THE TOP FACE OF THE TRIMMED MAT AS NEEDED TO PROVIDE A CONTINUOUS LEVEL FOR INSTALLATION OF THE NEXT LIFT OF MATS.

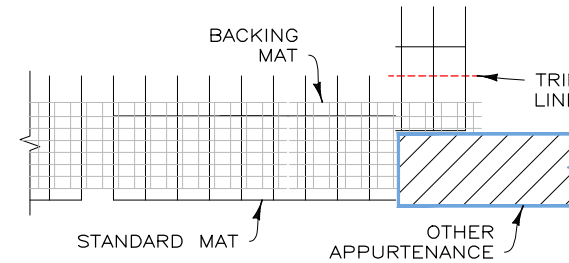


STEP 3
PLACE THE BACKING MAT AND TRIM TO FIT AROUND APPURTENANCE.

MODIFIED LIFT HEIGHT DETAIL
NOT TO SCALE

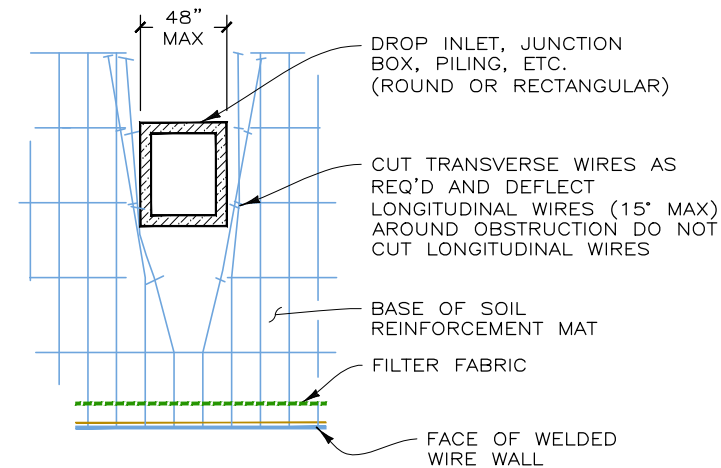


MAT PENETRATION DETAIL
NOT TO SCALE

STEP 1
PLACE PRONGLESS MAT PER PROJECT PLANS. TRIM WIRES OF PRONGLESS MAT TO BE 1" BELOW BOTTOM OF BRIDGE APPROACH SLAB AT TOP OF WALL.

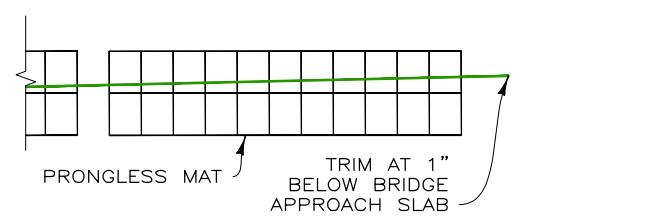


STEP 2
PLACE THE BACKING MAT (BIG SQUARE DOWN) AT FINISH GRADE AND TRIM BOTTOM OF BACKING MAT TO NOT INTERFERE WITH PRONGLESS MAT. (DO NOT TRIM TOP OF BACKING MAT ITS USED TO HOLD HEIGHT OF CAP MAT).

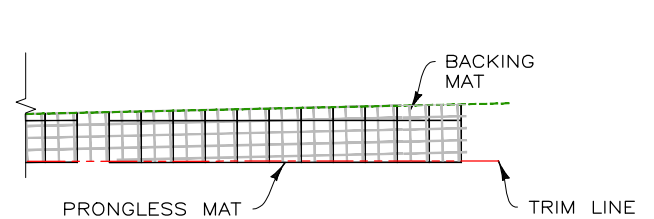

STEP 3
INSTALL FILTER FABRIC AND TRIM TO HEIGHT. INSTALL CAP MAT.


MODIFIED TOP LIFT (1'-2' HEIGHT) DETAIL
NOT TO SCALE

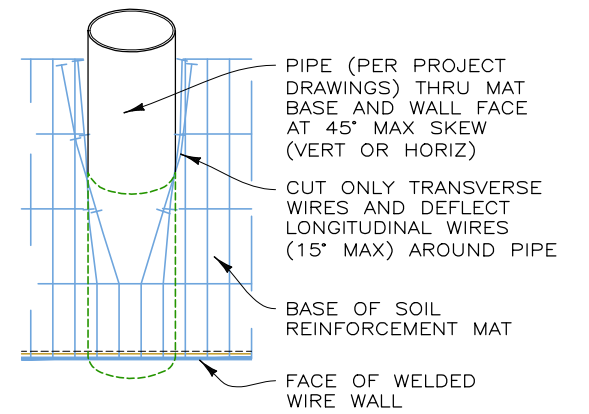

ANGLED PIPE PENETRATION
NOT TO SCALE

THIS DRAWING IS FURNISHED SOLELY FOR THE USE OF OR IN CONNECTION WITH THIS PROJECT AND THE PROPRIETARY INFORMATION SHOWN HEREON IS NOT TO BE TRANSMITTED TO ANY OTHER ORGANIZATION WITHOUT SPECIFIC AUTHORIZATION BY THE HILFIKER COMPANY. HILFIKER RETAINING WALLS ARE PROTECTED BY ONE OR MORE OF THE FOLLOWING PATENTS: 243,613; 243,697; 288,616; 4,117,686; 4,329,089; 4,324,508; 4,391,557; 4,505,621; 4,343,318; 4,661,023; 4,856,939; 4,929,125; 5,076,735; 5,647,695; 5,722,799; 5,733,072; 6,357,970B1; 6,874,975B2; 7,033,118B2; AND OTHERS. OTHER PATENTS PENDING (2008)

REV.NO.	DATE	BY	DESCRIPTION
1	2 MAY 23	NMD	TYPE 2E WORKING DRAWINGS (DRAFT)
2	4 MAR 24	NMD	WSDOT PLAN CHECK COMMENT RESPONSE
3	4 JUN 24	NMD	WSDOT PLAN CHECK COMMENT RESPONSE
4	11 JUL 24	NMD	WSDOT PLAN CHECK COMMENT RESPONSE

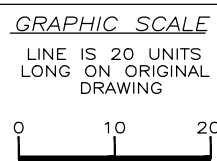

PROJ. MGR.
HKH
DRAWN BY
NMD
REVIEWED BY
DH

HILFIKER RETAINING WALLS

HW


1902 Hilfiaker Lane
Eureka, CA 95503-5711
TOLL-FREE 800.762.8962
PH 707.443.5093 FAX 707.443.2691
WEBSITE www.hilfiaker.com E-MAIL info@hilfiaker.com

SINCE 1902
QUALITY PRODUCT


DWG DATE
4 MAY 22
REVISION DATE
11 JUL 24
SCALE
NOTED

TYPE 2E WORKING DRAWINGS
WELDED WIRE WALL
I-90 SNOQUALMIE PASS EAST PROJECT
WASHINGTON STATE DEPARTMENT OF TRANSPORTATION
CABIN CREEK, WASHINGTON
SECTION & DETAILS


PROJECT NO.
220301BW
SHEET
40
OF 41

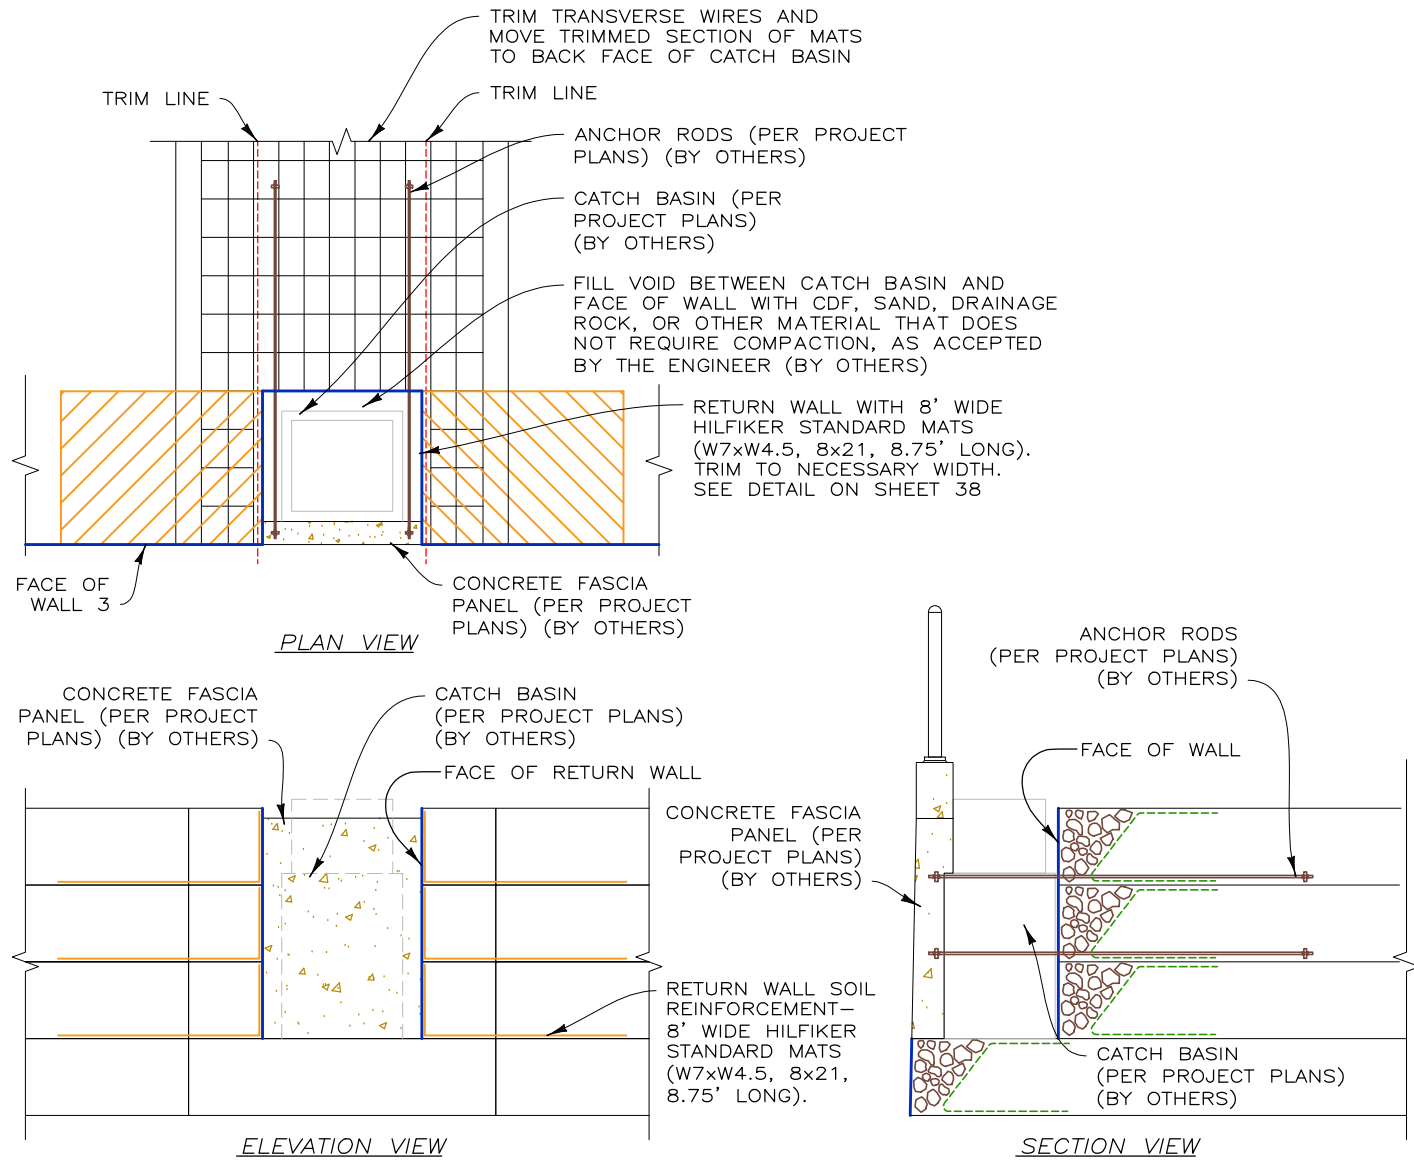


CATCH BASIN BLOCKOUT
NOT TO SCALE

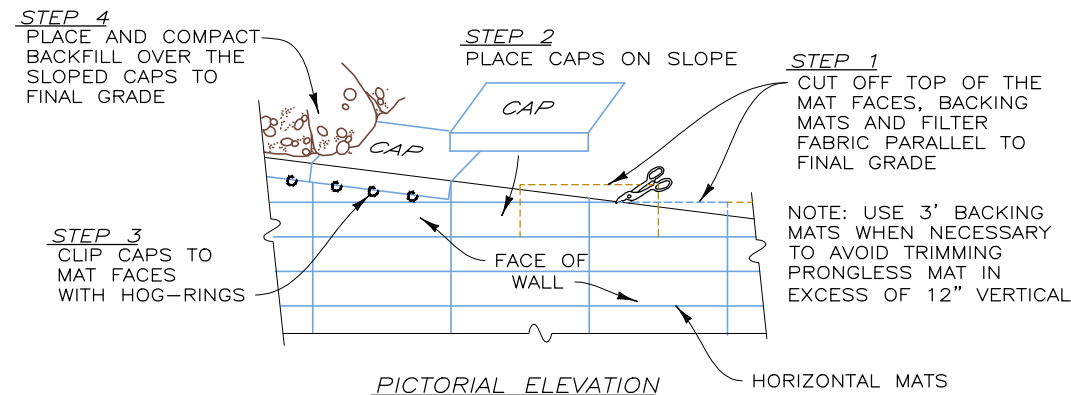

SLOPED CAP MAT DETAIL
NOT TO SCALE

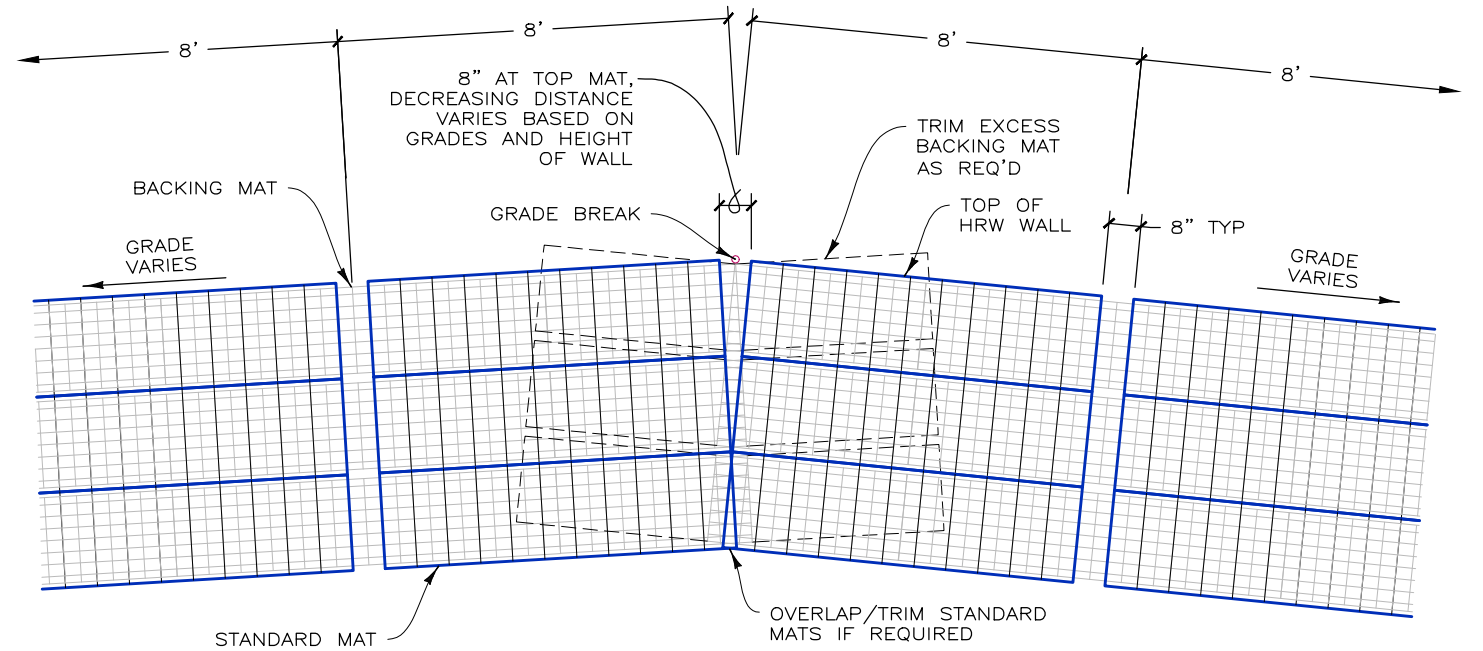

GRADE BREAK (TOP OF WALL)
NOT TO SCALE

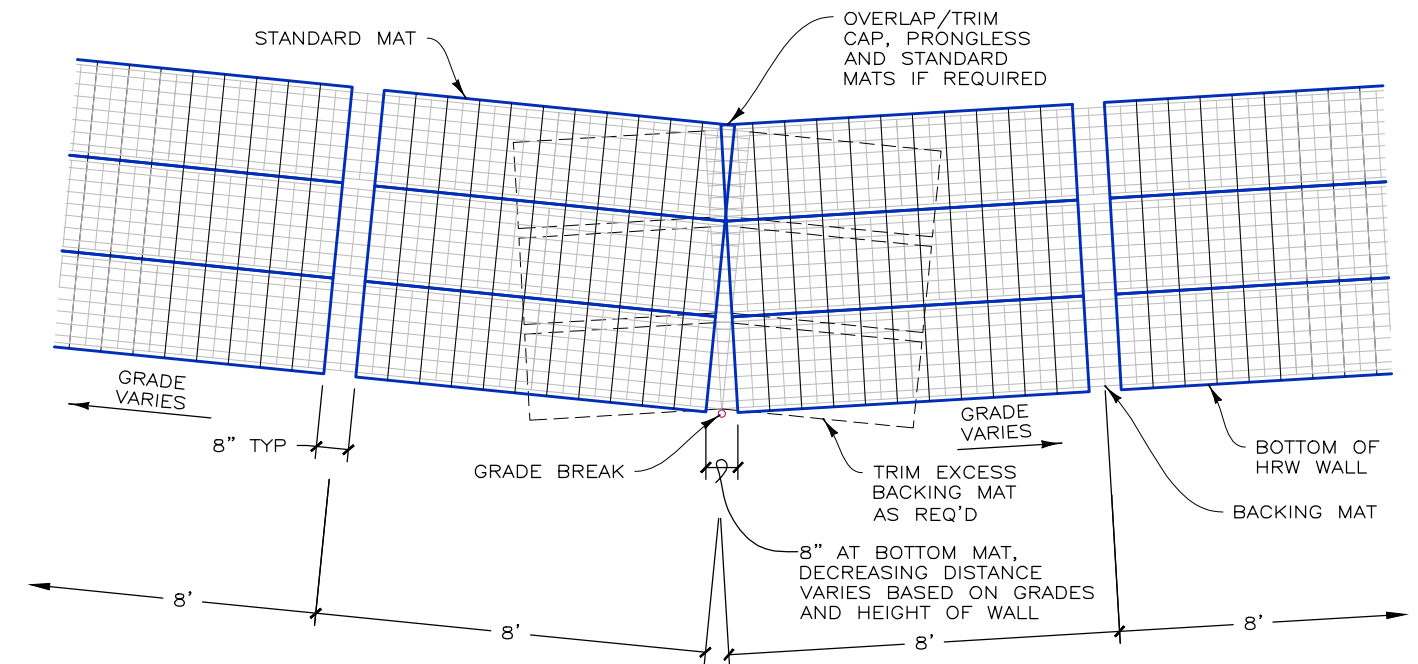


GRADE BREAK (BOTTOM OF WALL)
NOT TO SCALE

220301BW—1-90 CABIN CREEK

THIS DRAWING IS FURNISHED SOLELY FOR THE USE OF OR IN CONNECTION WITH THIS PROJECT AND THE PROPRIETARY INFORMATION SHOWN HEREON IS NOT TO BE TRANSMITTED TO ANY OTHER ORGANIZATION WITHOUT SPECIFIC AUTHORIZATION BY THE HILFIKER COMPANY. HILFIKER RETAINING WALLS ARE PROTECTED BY ONE OR MORE OF THE FOLLOWING PATENTS: 243,613; 243,697; 288,616; 4,117,686; 4,329,089; 4,324,508; 4,391,557; 4,505,621; 4,343,318; 4,661,023; 4,856,939; 4,929,125; 5,076,735; 5,647,695; 5,722,799; 5,733,072; 6,357,970B1; 6,874,975B2; 7,033,118B2; AND OTHERS. OTHER PATENTS PENDING (2008)

REV.NO.	DATE	BY	DESCRIPTION
1	2 MAY 23	NMD	TYPE 2E WORKING DRAWINGS (DRAFT)
2	4 MAR 24	NMD	WSDOT PLAN CHECK COMMENT RESPONSE
3	4 JUN 24	NMD	WSDOT PLAN CHECK COMMENT RESPONSE
4	11 JUL 24	NMD	WSDOT PLAN CHECK COMMENT RESPONSE

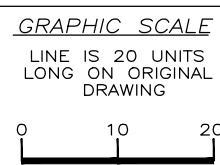

PROJ. MGR.
HKH

DRAWN BY
NMD

REVIEWED BY
DH

HILFIKER RETAINING WALLS

HW

1902 Hilfiaker Lane
Eureka, CA 95503-5711
TOLL-FREE 800.762.8962
PH 707.443.5093 FAX 707.443.2691
WEBSITE www.hilfiaker.com E-MAIL info@hilfiaker.com

SINCE 1902
QUALITY PRODUCTS

DWG DATE
4 MAY 22

REVISION DATE
11 JUL 24

SCALE
NOTED

TYPE 2E WORKING DRAWINGS

WELDED WIRE WALL

I-90 SNOQUALMIE PASS EAST PROJECT

WASHINGTON STATE DEPARTMENT OF TRANSPORTATION
CABIN CREEK, WASHINGTON

DETAILS

PROJECT NO.
220301BW

SHEET
41
OF 41