



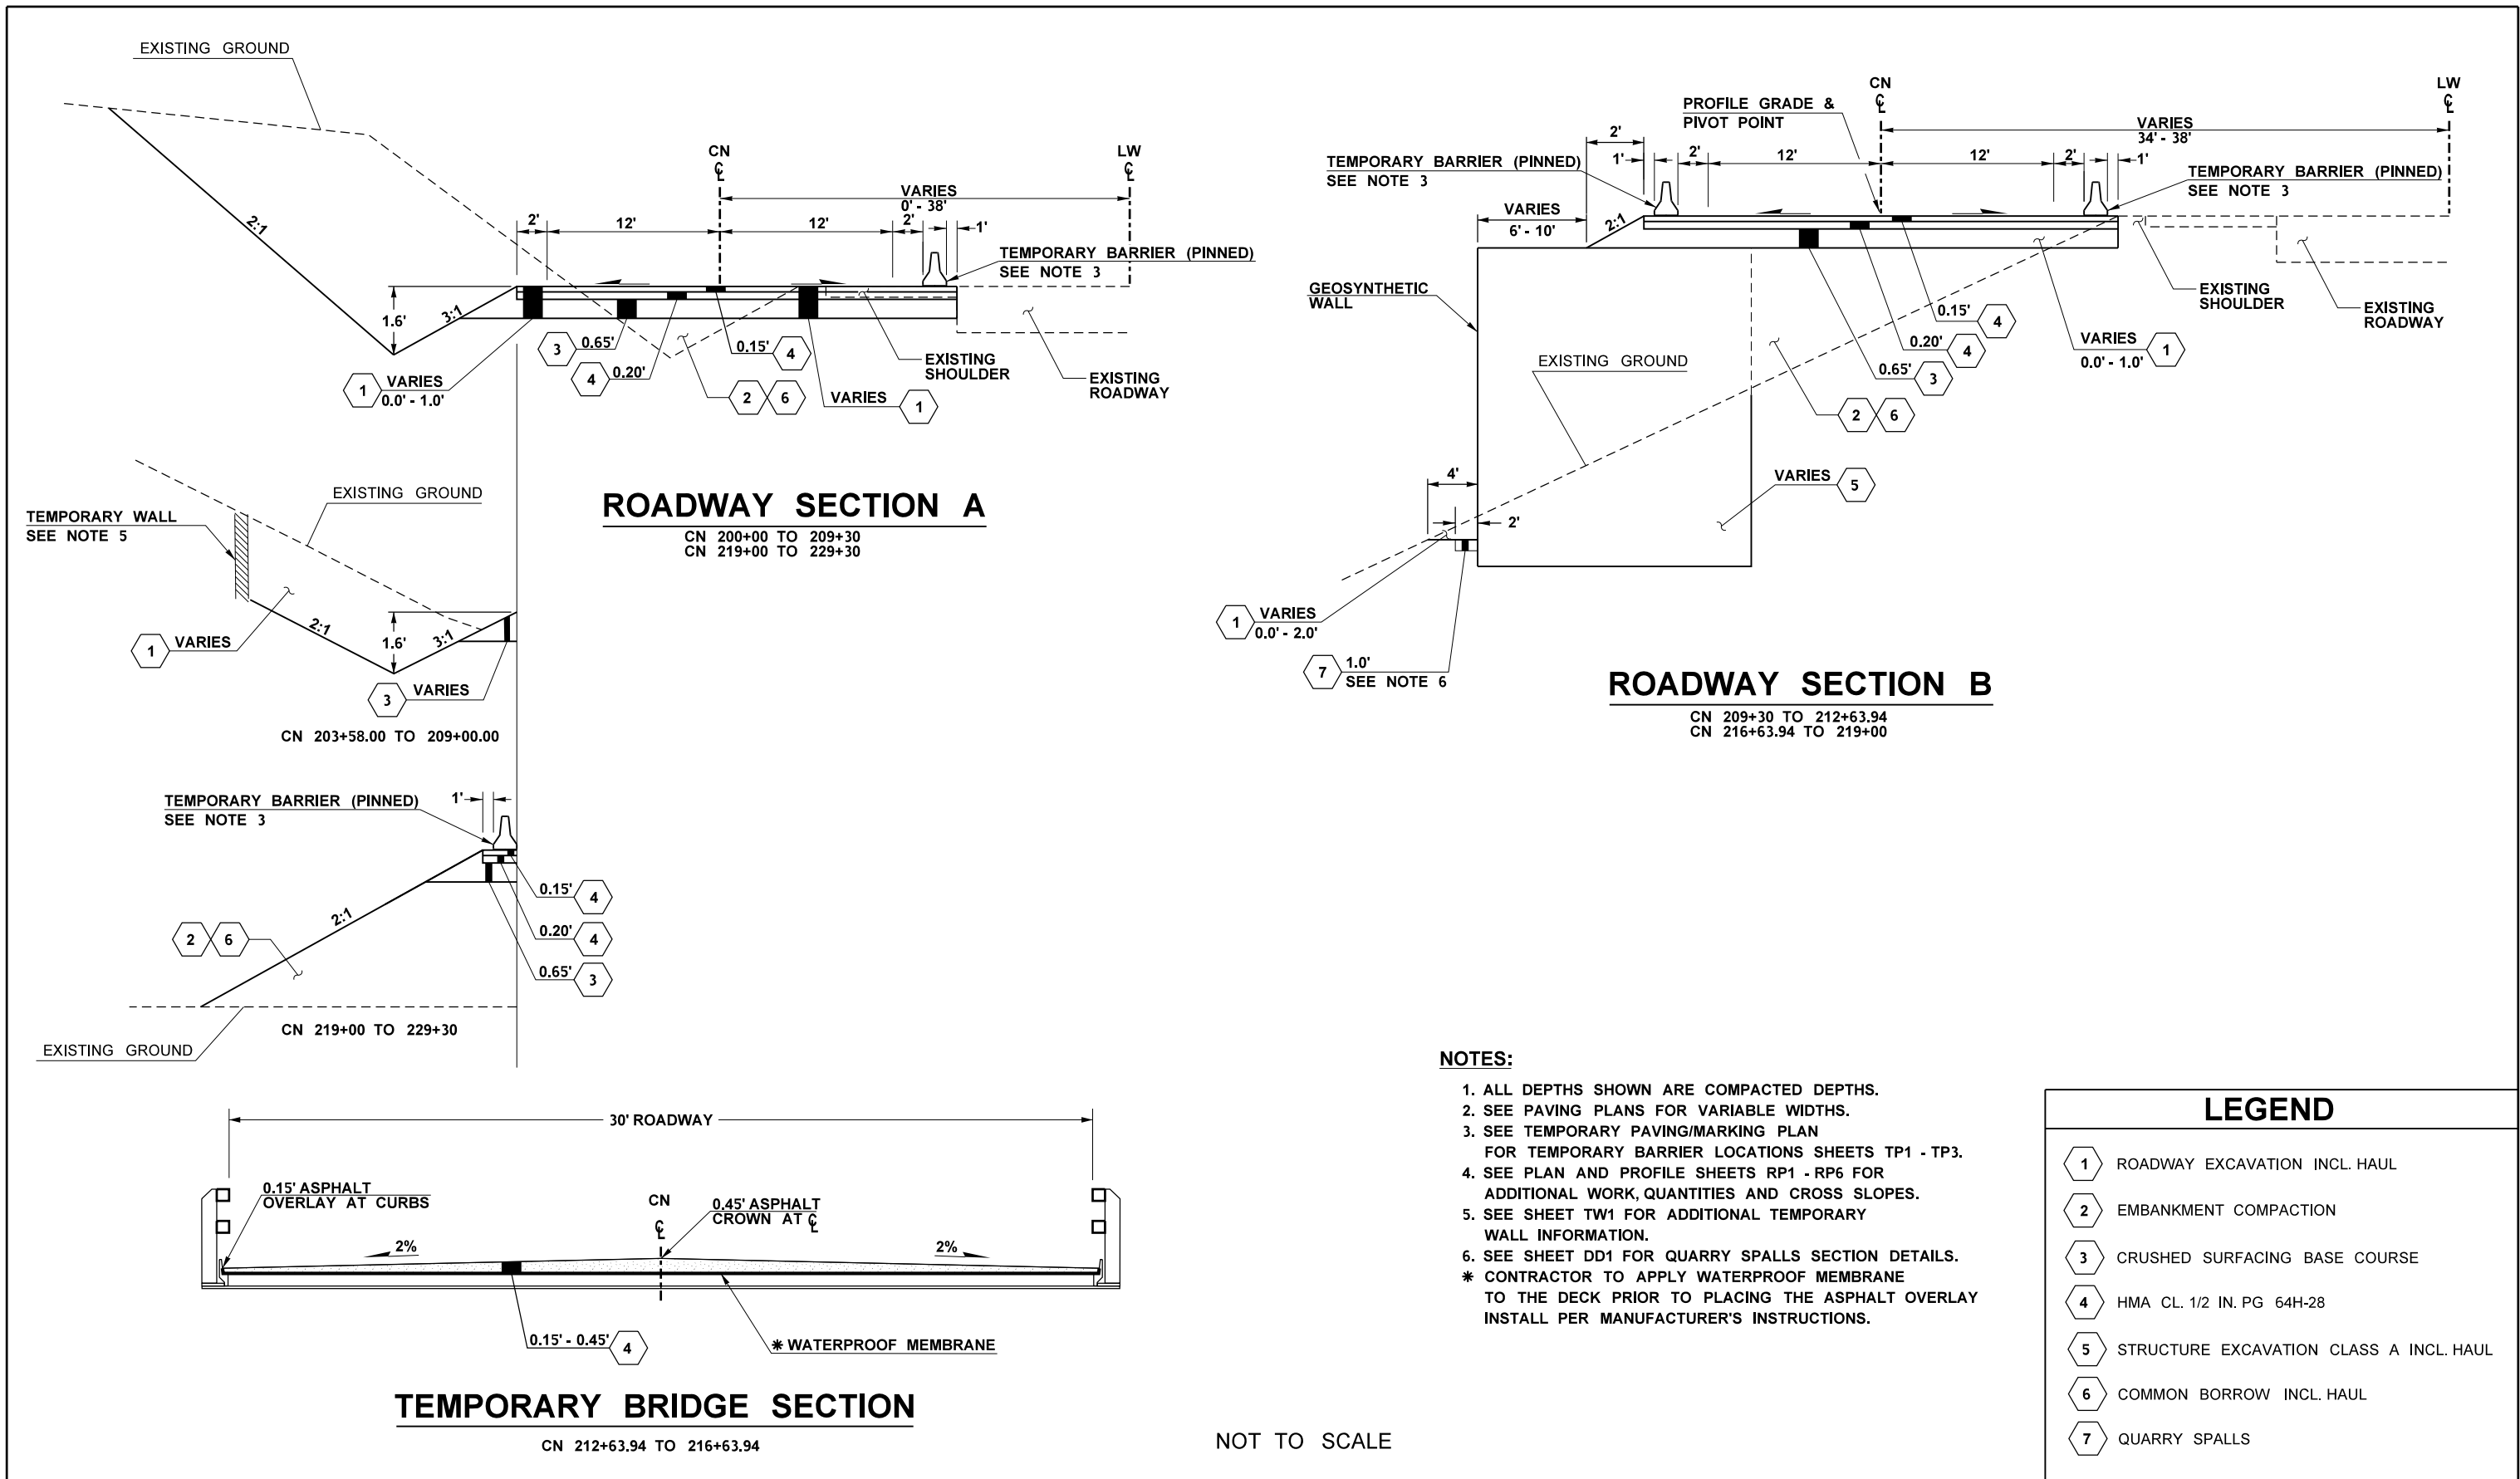


FILE NAME K:\452205\090\08353_S Cle Elum Rd Bridge EB\Design\CAD_Sheets\050-RdwySec\XL5987_PS_RS.dgn												I-90 S CLE ELUM RD BRIDGES - DECK REHABILITATION ROADWAY SECTION	Plot 1
TIME 11:48:27 AM				REGION NO. 10	STATE WASH	FED.AID PROJ.NO. NHPP-0902(454)	PLAN REF NO RS1						
DATE 4/21/2022													
PLOTTED BY richaja													
DESIGNED BY S. SIGSWORTH													
ENTERED BY F.SOH													
CHECKED BY B. THOMAS													
PROJ. ENGR. B. HOOKER													
REGIONAL ADM. T. TREPANIER		REVISION		DATE	BY						SHEET 7 OF 108 SHEETS		

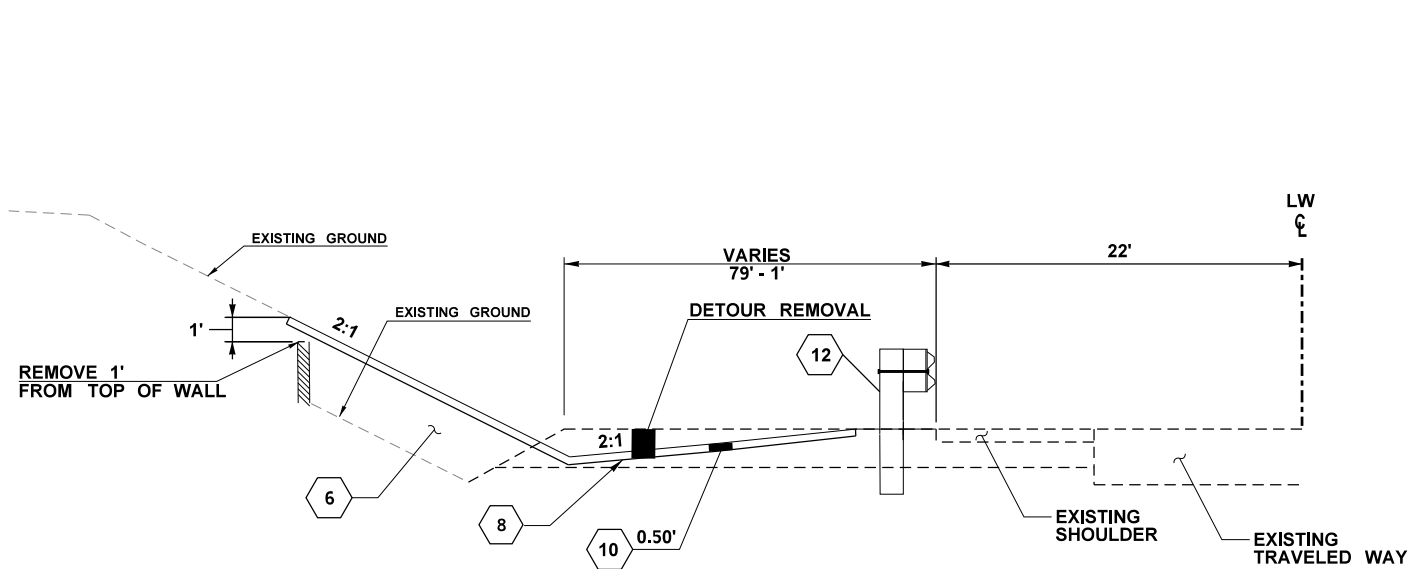


ROADWAY SECTION A (RESTORATION)

LW 631+46 TO LW 643+57

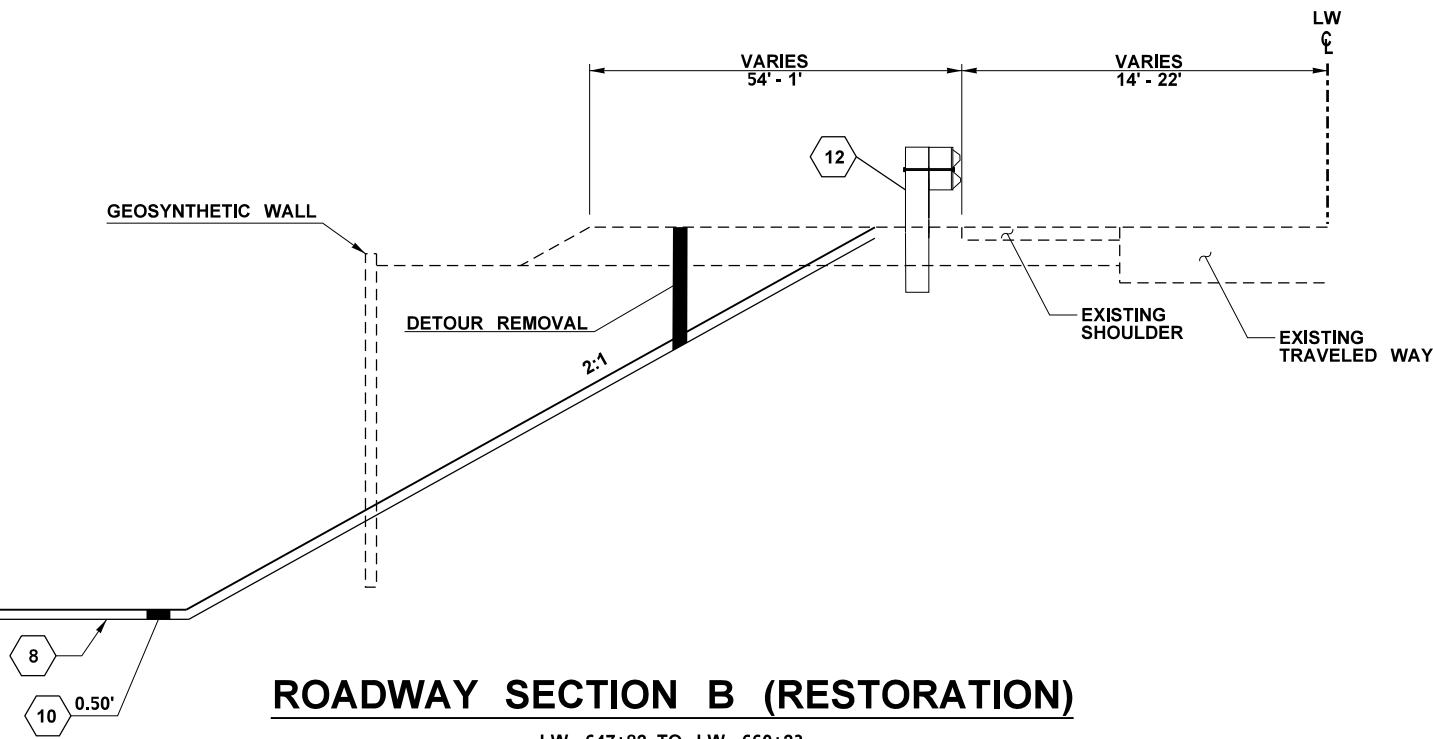


ROADWAY SECTION B (RESTORATION)

LW 647+82 TO LW 660+23

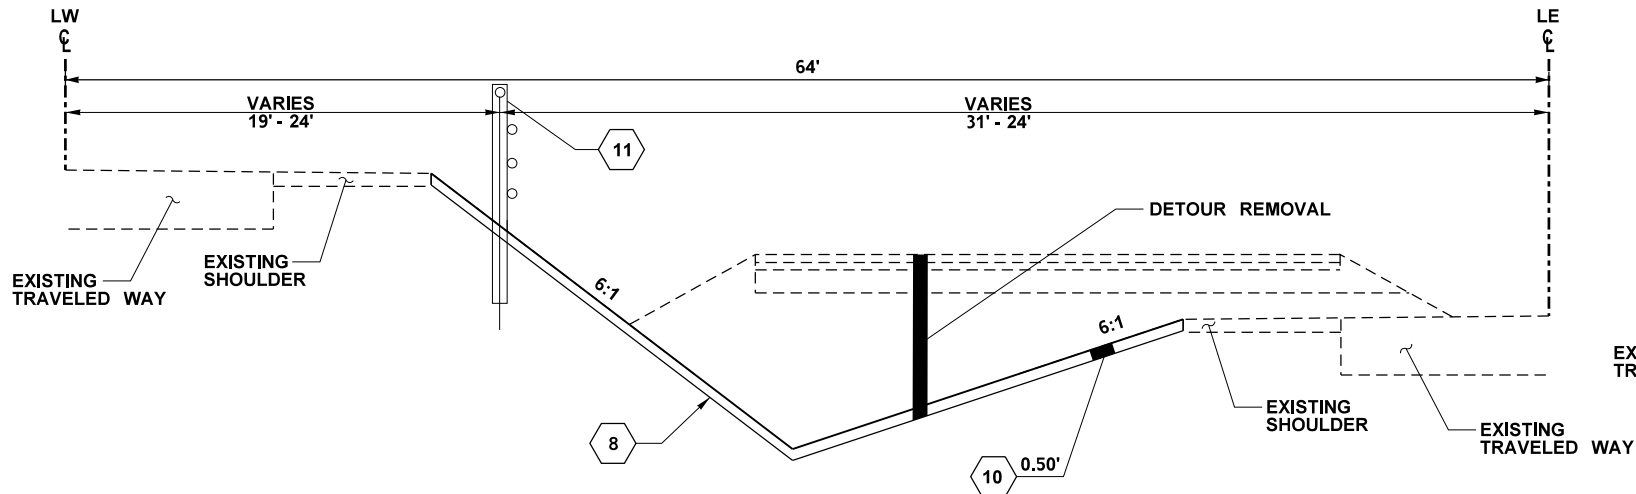

ROADWAY SECTION C (RESTORATION)

LE 630+46 TO LE 642+55

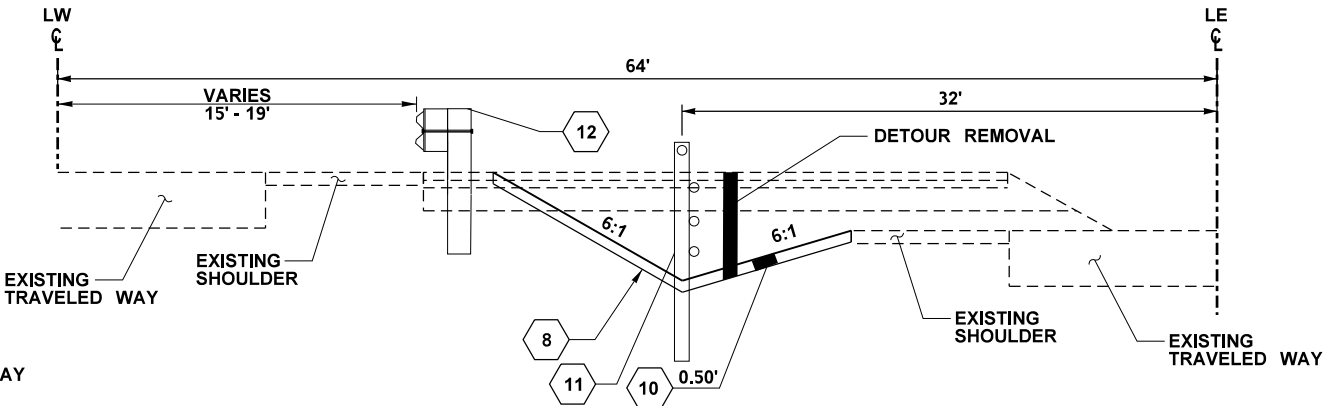

ROADWAY SECTION D (RESTORATION)

LE 646+79 TO LE 661+45

LEGEND

- 6 COMMON BORROW INCL. HAUL
- 8 DETOUR REMOVAL (LOWER LIMIT)
- 10 MEDIUM COMPOST, SEEDING AND MULCHING
- 11 HIGH-TENSION CABLE BARRIER SYSTEM (4 CABLE)
- 12 BEAM GUARDRAIL TYPE 31

- NOTES:
- ALL DEPTHS SHOWN ARE COMPACTED DEPTHS.
 - SEE PAVING PLANS TP1 - TP3 FOR VARIABLE WIDTHS.
 - SEE SPECIAL PROVISION "ROADSIDE RESTORATION" FOR COMPOST, SEEDING MIX, AND MULCH.

NOT TO SCALE

FILE NAME		K:\452205\090\08353_S Cle Elum Rd Bridge EB\Design\CAD_Sheets\045-RoadsideRestoration\XL5987_PS_RR.dgn								
TIME	11:59:07 AM						REGION NO.	STATE	FED.AID PROJ.NO. NHPP-0902(454)	
DATE	3/28/2022						10	WASH		
PLOTTED BY	richaja						JOB NUMBER 22Y001			
DESIGNED BY	S. SIGSWORTH						CONTRACT NO.		LOCATION NO.	
ENTERED BY	J. RICHARDSON									
CHECKED BY	B. THOMAS									
PROJ. ENGR.	B. HOOKER									
REGIONAL ADM.	T. TREPANIER									
		REVISION				DATE	BY			



SEE SHEET CT1
DATE

P.E. STAMP BOX





Washington State
Department of Transportation

DATE

P.E. STAMP BOX

I-90
S CLE ELUM RD BRIDGES -
DECK REHABILITATION
ROADSIDE RESTORATION

Plot 1
PLAN REF NO
RR1
SHEET
9
OF
108
SHEETS

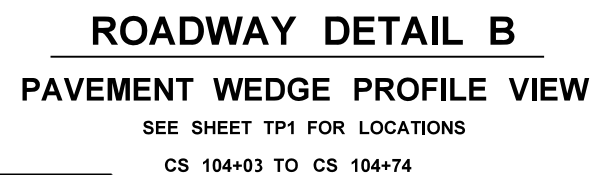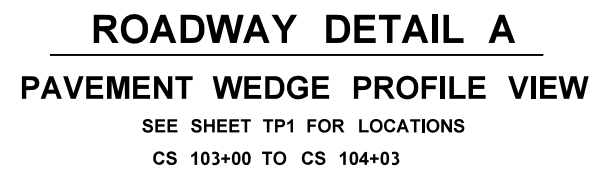


1	ROADWAY EXCAVATION INCL. HAUL
2	EMBANKMENT COMPACTION
3	CRUSHED SURFACING BASE COURSE
4	HMA CL. 1/2 IN. PG 64H-28
6	COMMON BORROW INCL. HAUL
14	CEMENT CONCRETE PAVEMENT GRINDING

1. SEE SPECIAL PROVISION "PROSECUTION OF WORK".

NOT TO SCALE

FILE NAME K:\452205\090\08353_S Cle Elum Rd Bridge EBI\Design_CAD\Sheets\050-RdwySec\XL5987_PS_RS.dgn										Plot 3							
TIME 9:38:31 AM				REGION NO.		STATE		FED.AID PROJ.NO. NHPP-0902(454)		 SEE SHEET CT1 DATE		 Washington State Department of Transportation		I-90 S CLE ELUM RD BRIDGES - DECK REHABILITATION		PLAN REF NO	
DATE 3/29/2022				10		WASH										WD1	
PLOTTED BY richaja				JOB NUMBER 22Y001		CONTRACT NO.		LOCATION NO.						SHEET 10 OF 108 SHEETS			
DESIGNED BY S. SIGSWORTH																	
ENTERED BY J. RICHARDSON																	
CHECKED BY B. THOMAS																	
PROJ. ENGR. B. HOOKER																	
REGIONAL ADM. T. TREPANIER		REVISION		DATE		BY											

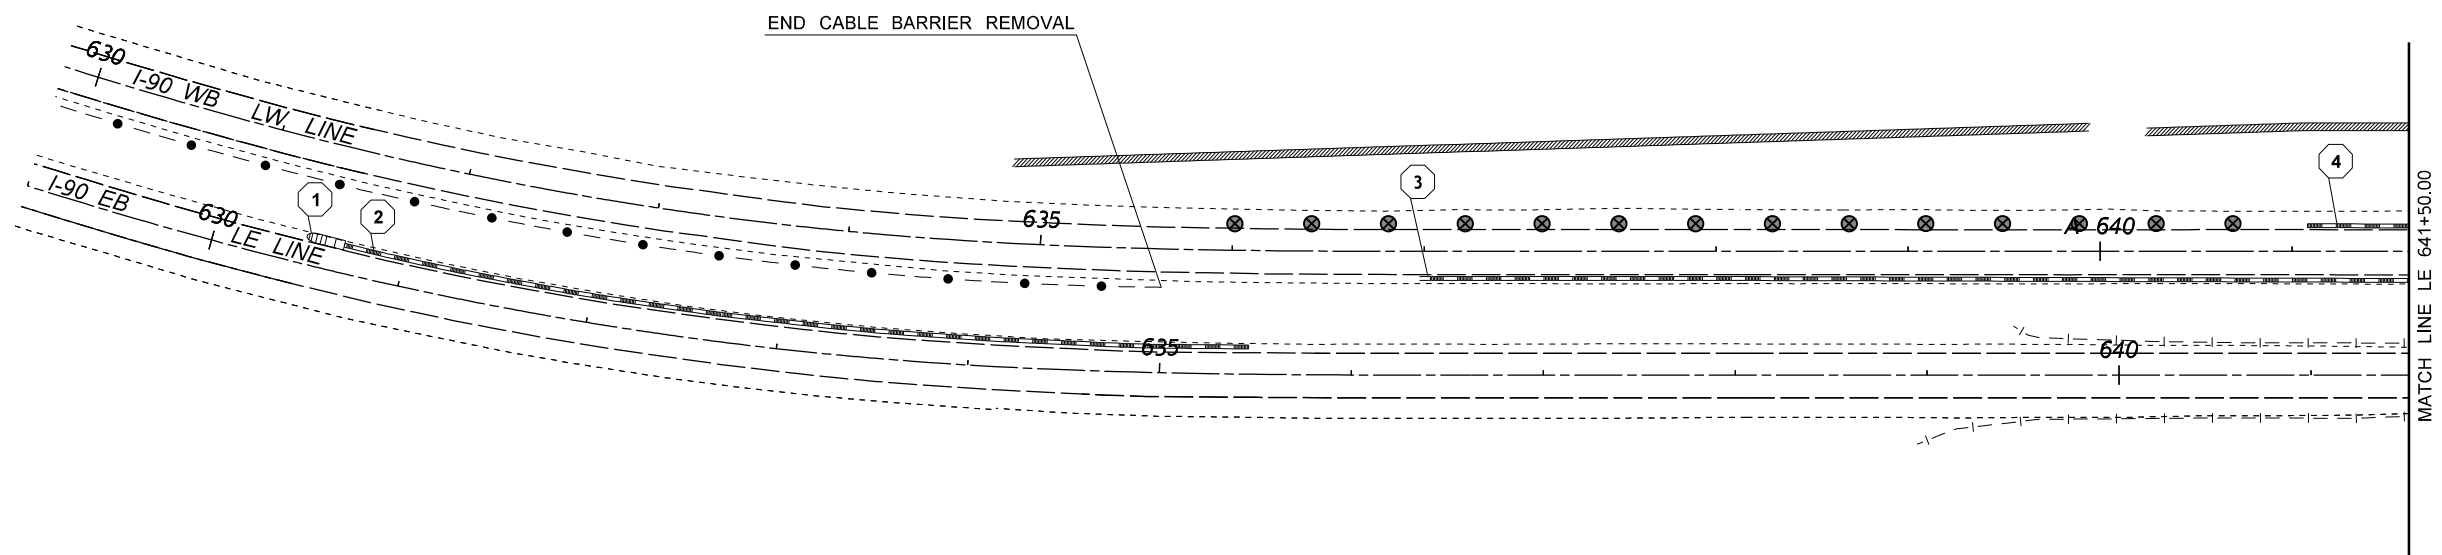


LEGEND

-----	EXISTING PAVED EDGE	▤	TEMPORARY IMPACT ATTENUATOR
- - - - -	EXISTING GUARDRAIL	⊗	TRAFFIC SAFETY DRUM
- • - - • -	EXISTING CABLE BARRIER		
▨▨▨▨▨▨	RETAINING WALL		
▬▬▬▬▬▬	TEMPORARY BARRIER		


NOTE:

1. STAGING PLAN TO REMAIN IN PLACE DURING DETOUR CONSTRUCTION AND REMOVAL. CONTRACTOR TO REVISE/VERIFY PLAN NECESSARY TO MEET THE NEEDS OF THEIR OPERATION.

2. SEE SHEET QTTP 1 "QUANTITY TABULATION - TEMPORARY PAVING/MARKING PLAN" FOR QUANTITIES.

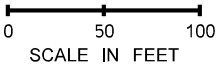


FILE NAME										K:\452205\090\08353_S Cle Elum Rd Bridge EB\Design\CAD\Sheets\070-StagingPlan\XL5987_PS_ST.dgn	
-----------	--	--	

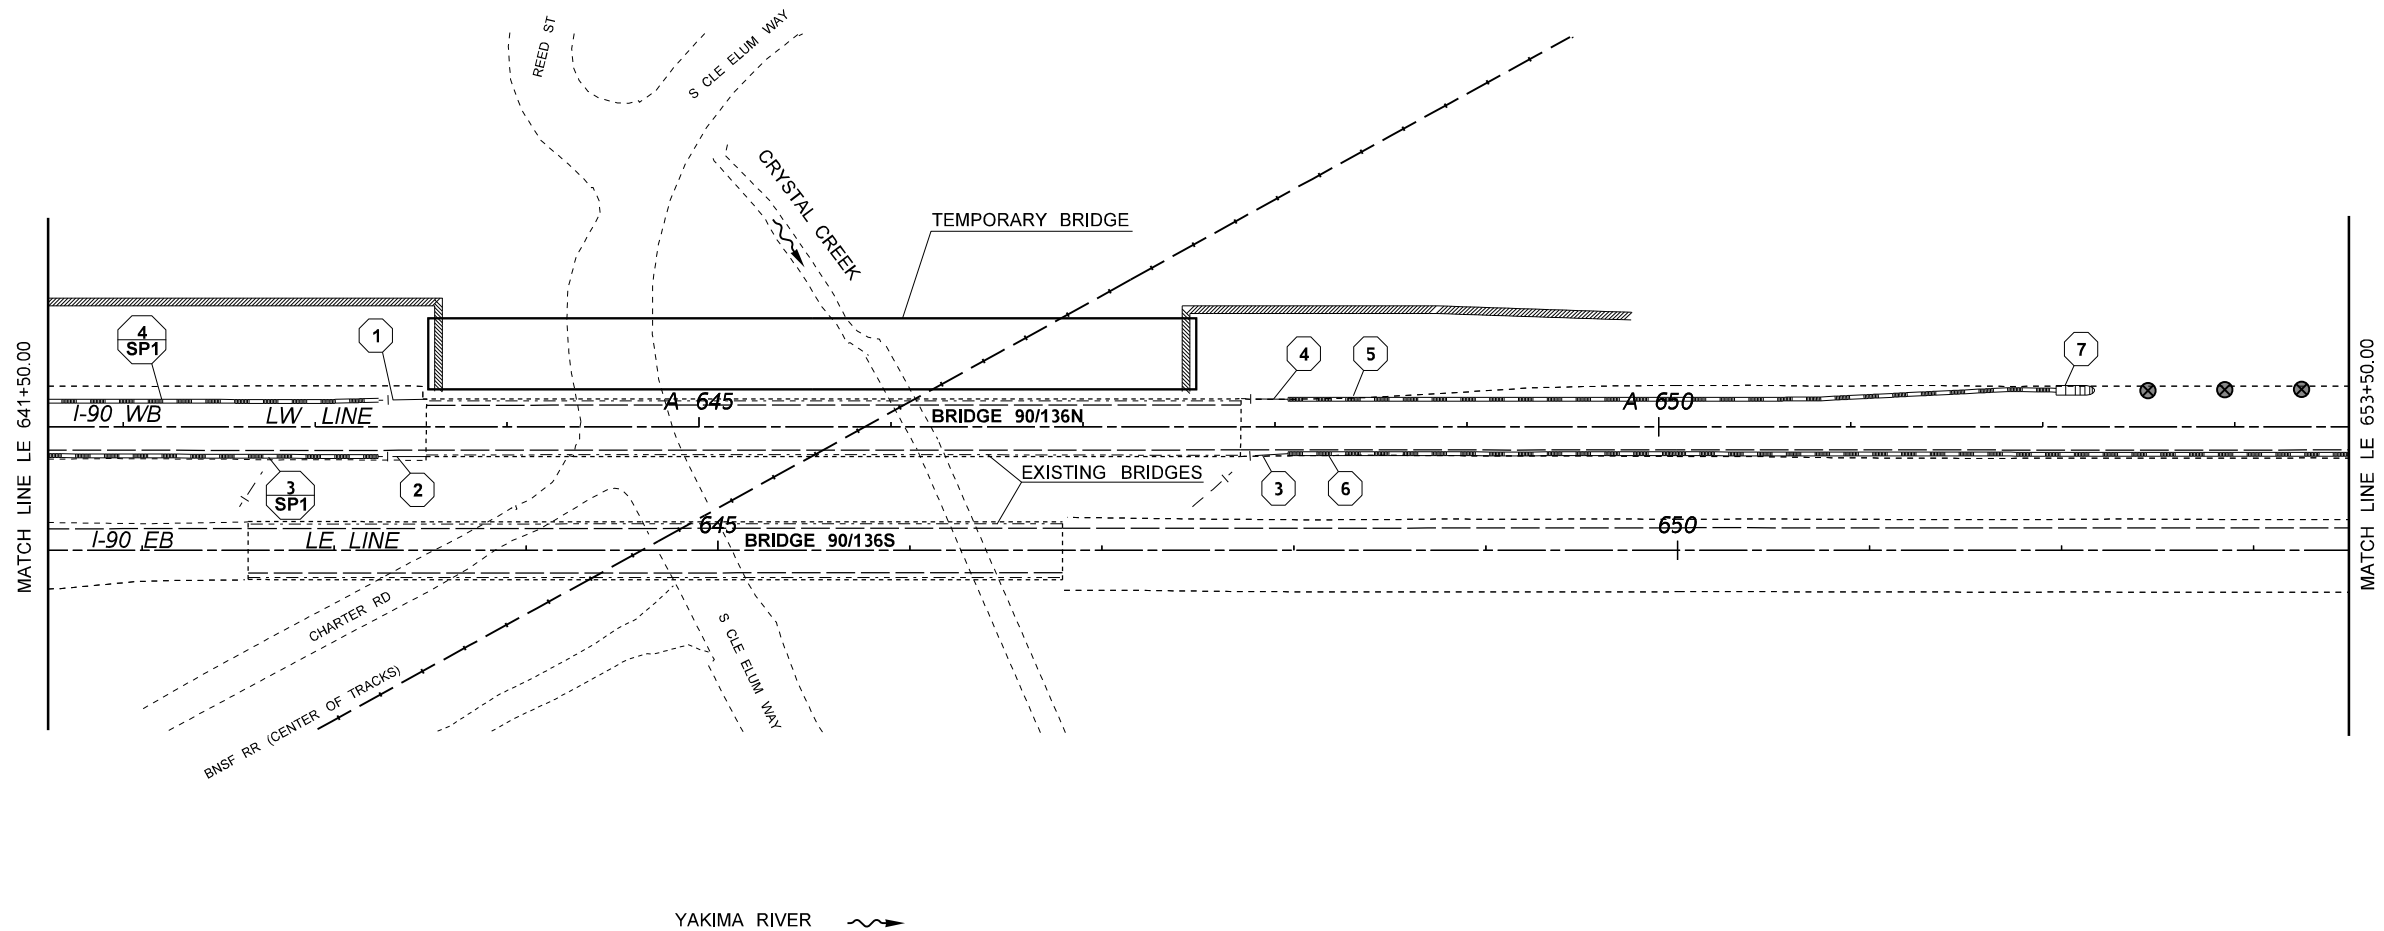


LEGEND

-----	EXISTING PAVED EDGE	- - -	GUARDRAIL CONNECTION TO BRIDGE RAIL OR CONCRETE BARRIER
- - - - -	EXISTING GUARDRAIL	⊗	TRAFFIC SAFETY DRUM
////	RETAINING WALL		
=====	TEMPORARY BARRIER		
◀◀◀◀	TEMPORARY IMPACT ATTENUATOR		

- NOTE:
1. STAGING PLAN TO REMAIN IN PLACE DURING DETOUR CONSTRUCTION AND REMOVAL. CONTRACTOR TO REVISE/VERIFY PLAN NECESSARY TO MEET THE NEEDS OF THEIR OPERATION.
 2. SEE SHEET QTTP 1 "QUANTITY TABULATION - TEMPORARY PAVING/MARKING PLAN" FOR QUANTITIES.

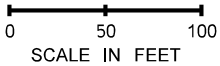

FILE NAME K:\452205\090\08353_S Cle Elum Rd Bridge EB\Design\CAD\Sheets\070-StagingPlan\XL5987_PS_ST.dgn										REGION NO. STATE 10 WASH		FED.AID PROJ.NO. NHPP-0902(454)		 SEE SHEET CT1 DATE		P.E. STAMP BOX		DATE		 Washington State Department of Transportation		Plot 2	
TIME 8:17:00 AM						PLAN REF NO																	
DATE 3/25/2022						ST2																	
PLOTTED BY thomasb						SHEET 12 OF 108 SHEETS																	
DESIGNED BY S. SIGSWORTH						CONTRACT NO.		LOCATION NO.										I-90 S CLE ELUM RD BRIDGES - DECK REHABILITATION					
ENTERED BY J. RICHARDSON																							
CHECKED BY B. THOMAS						REVISION		DATE		BY								STAGING PLAN					
PROJ. ENGR. B. HOOKER																							
REGIONAL ADM. T. TREPANIER																							

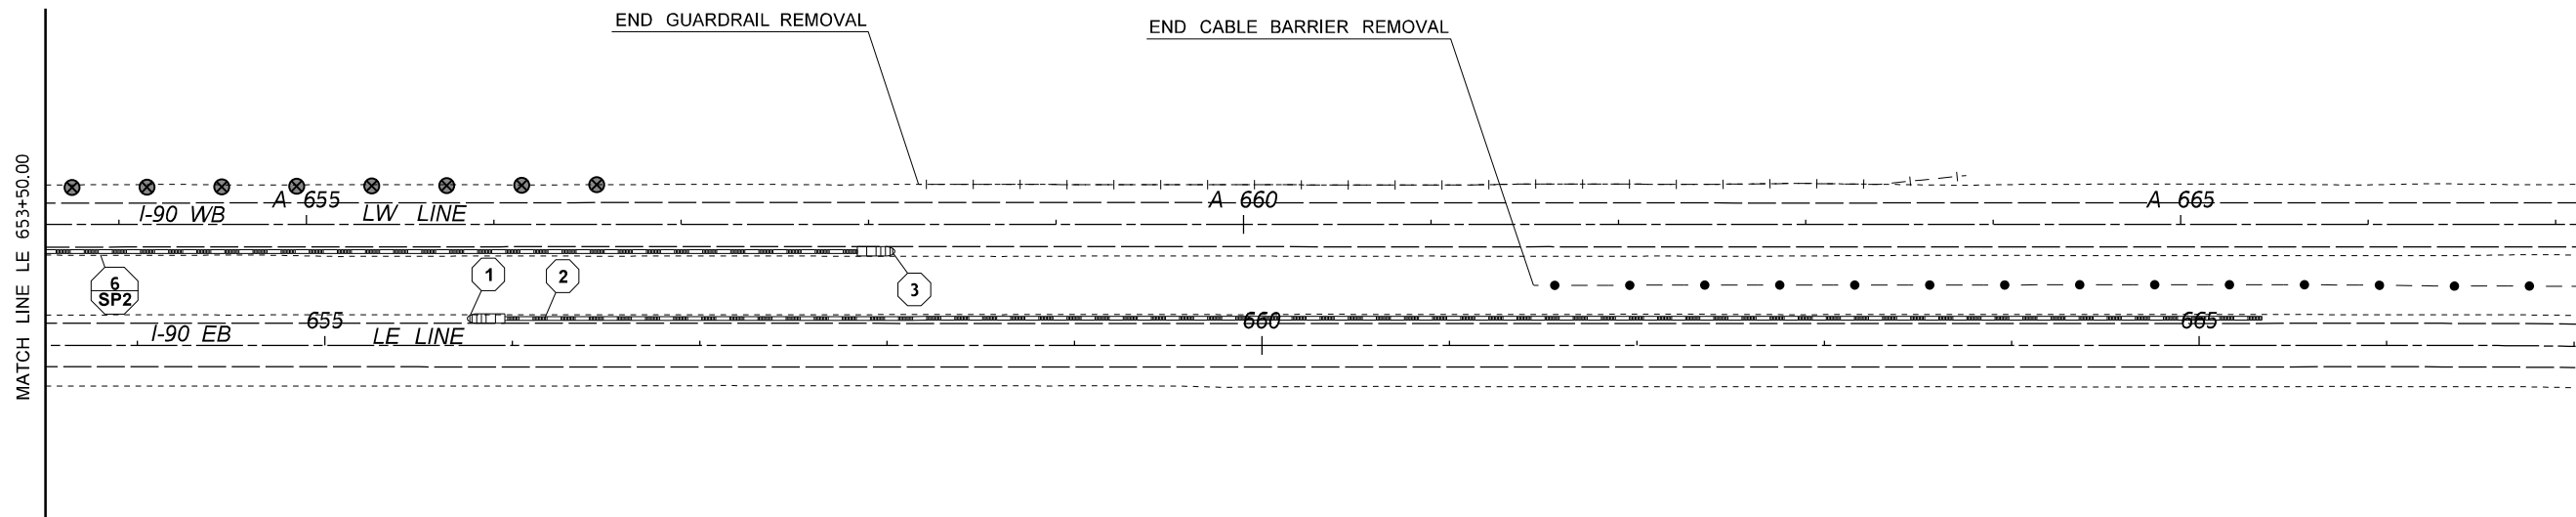


LEGEND

-----	EXISTING PAVED EDGE	⊗	TRAFFIC SAFETY DRUM
- - - - -	EXISTING GUARDRAIL		
- • - - • -	EXISTING CABLE BARRIER		
=====	TEMPORARY BARRIER		
◁◁◁◁	TEMPORARY IMPACT ATTENUATOR		

NOTE:

1. STAGING PLAN TO REMAIN IN PLACE DURING DETOUR CONSTRUCTION AND REMOVAL. CONTRACTOR TO REVISE/VERIFY PLAN NECESSARY TO MEET THE NEEDS OF THEIR OPERATION.
2. SEE SHEET QTTP 1 "QUANTITY TABULATION - TEMPORARY PAVING/MARKING PLAN" FOR QUANTITIES.

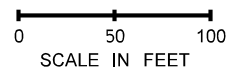


FILE NAME K:\452205\090\08353_S Cle Elum Rd Bridge EB\Design_CAD_Sheets\070-StagingPlan\XL5987_PS_ST.dgn										 SEE SHEET CT1 DATE P.E. STAMP BOX		DATE P.E. STAMP BOX		 Washington State Department of Transportation		I-90 S CLE ELUM RD BRIDGES - DECK REHABILITATION		Plot 3	
PLAN REF NO ST3																			
TIME 8:17:06 AM				REGION NO. 10	STATE WASH	FED.AID PROJ.NO. NHPP-0902(454)		JOB NUMBER 22Y001		CONTRACT NO.		LOCATION NO.		STAGING PLAN		SHEET 13 OF 108 SHEETS			
DATE 3/25/2022																			
PLOTTED BY thomasb																			
DESIGNED BY S. SIGSWORTH																			
ENTERED BY J. RICHARDSON																			
CHECKED BY B. THOMAS																			
PROJ. ENGR. B. HOOKER																			
REGIONAL ADM. T. TREPANIER																			
REVISION				DATE		BY													

P.I. STATION	DELTA	RADIUS	TANGENT	LENGTH	S
LE 632+07.54	18°29'30" LT.	1910'	461.21'	316.44'	8%
LW 632+81.78	18°29'30" LT.	1825'	452.61'	278.60'	8%
CN 201+80.11	15°18'39" LT.	1340'	180.11'	358.08'	8%
CS 102+20.90	18°35'08" LT.	1350'	220.90'	437.91'	8%
CS 107+12.40	02°41'37" LT.	11675'	274.49'	548.87'	2%




----	EXISTING SHOULDER PAVED EDGE
----	EXISTING MAINTENANCE EASEMENT
	EXISTING RIGHT OF WAY

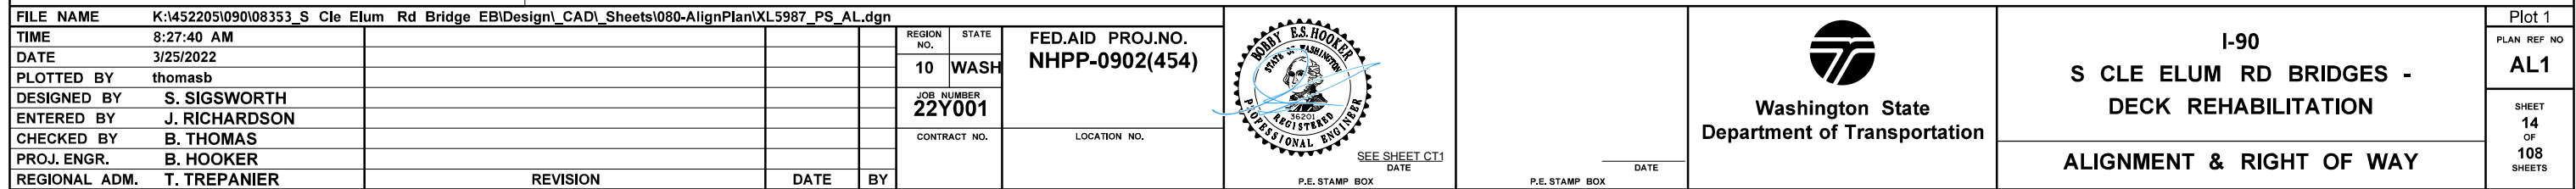

P.I. STATION	DELTA	RADIUS	TANGENT	LENGTH	S
CS 121+88.97	04°15'27" RT.	11675'	433.97'	867.54'	2%

T.20N. R15E. W.M.

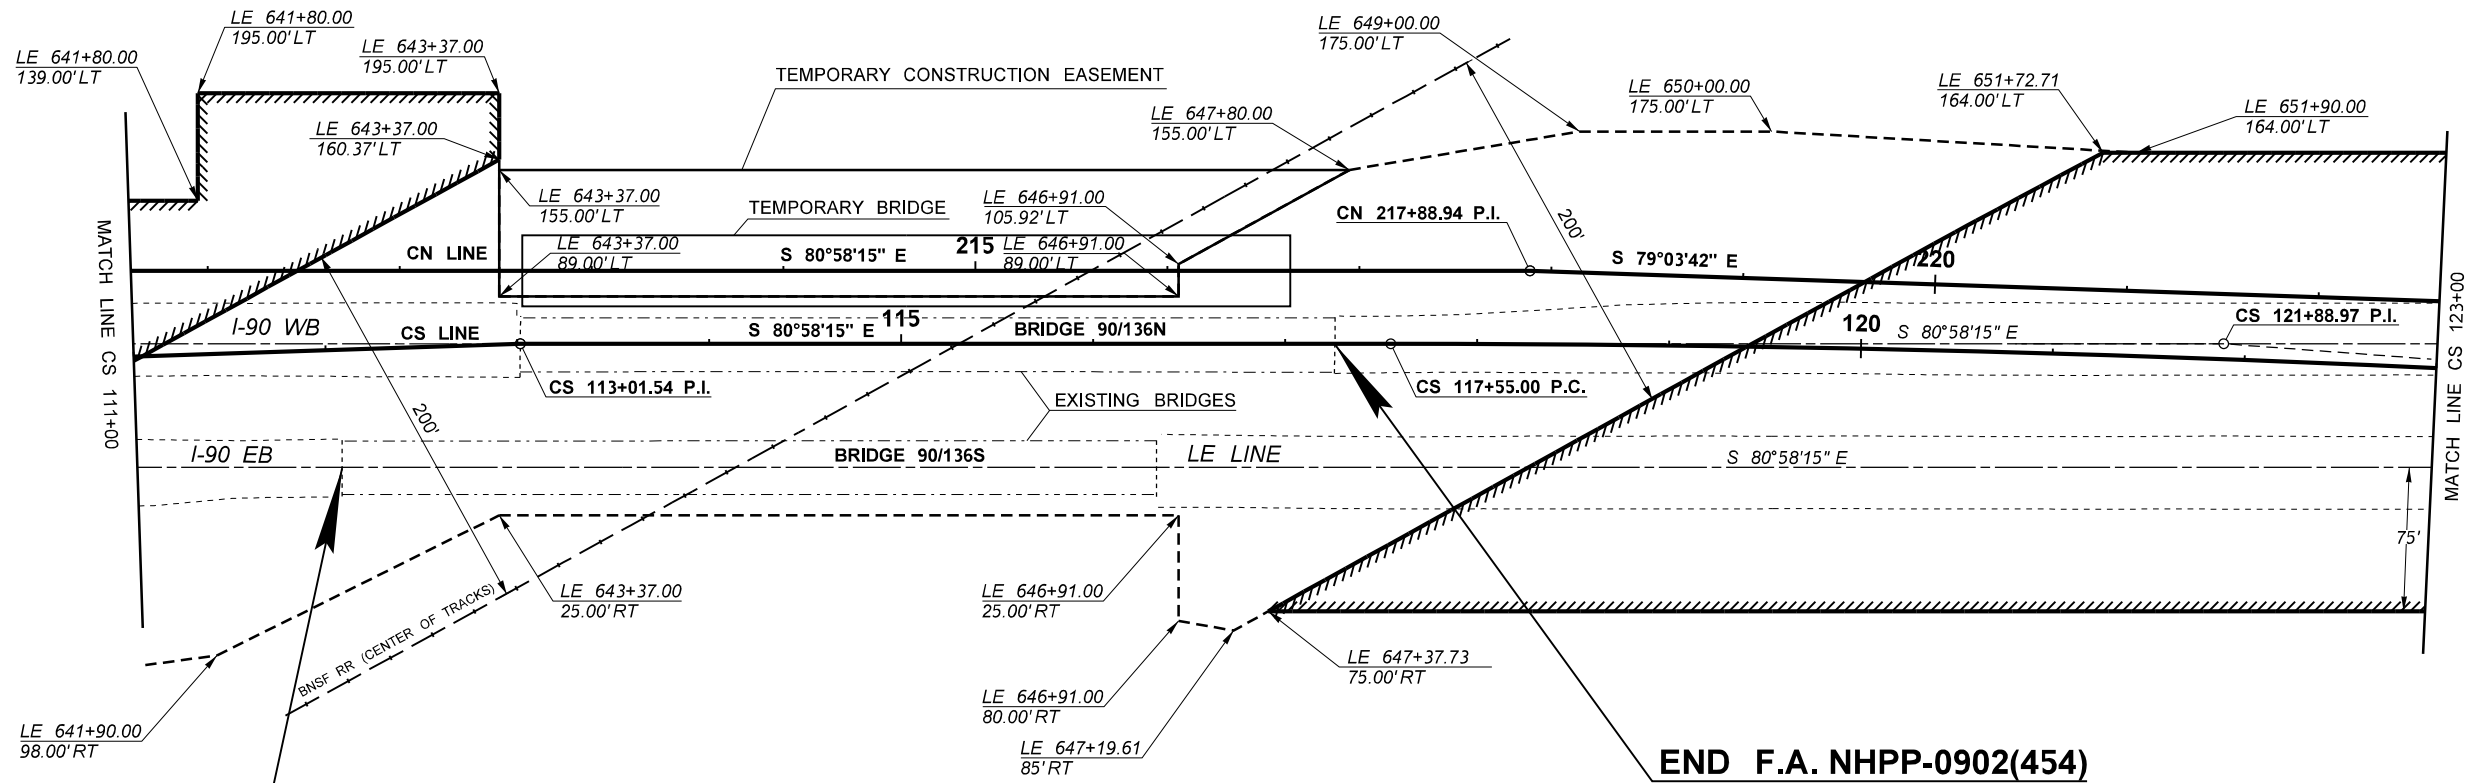


BEGIN F.A. NHPP-0902(454)
BEGIN PROJECT
I-90 MP 83.53
LE 642+55.20

END F.A. NHPP-0902(454)
END PROJECT
I-90 MP 83.63
LW A 647+82.30 =
LE 647+72.44 (64.4' LT)

LEGEND

- EXISTING SHOULDER PAVED EDGE
- EXISTING MAINTENANCE EASEMENT
- ===== EXISTING RIGHT OF WAY

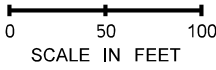

FILE NAME K:\452205\090\08353_S Cle Elum Rd Bridge EB\Design\CAD\Sheets\080-AlignPlan\XL5987_PS_AL.dgn	
--	--	

