


100819BG MILLER RANCH BARN

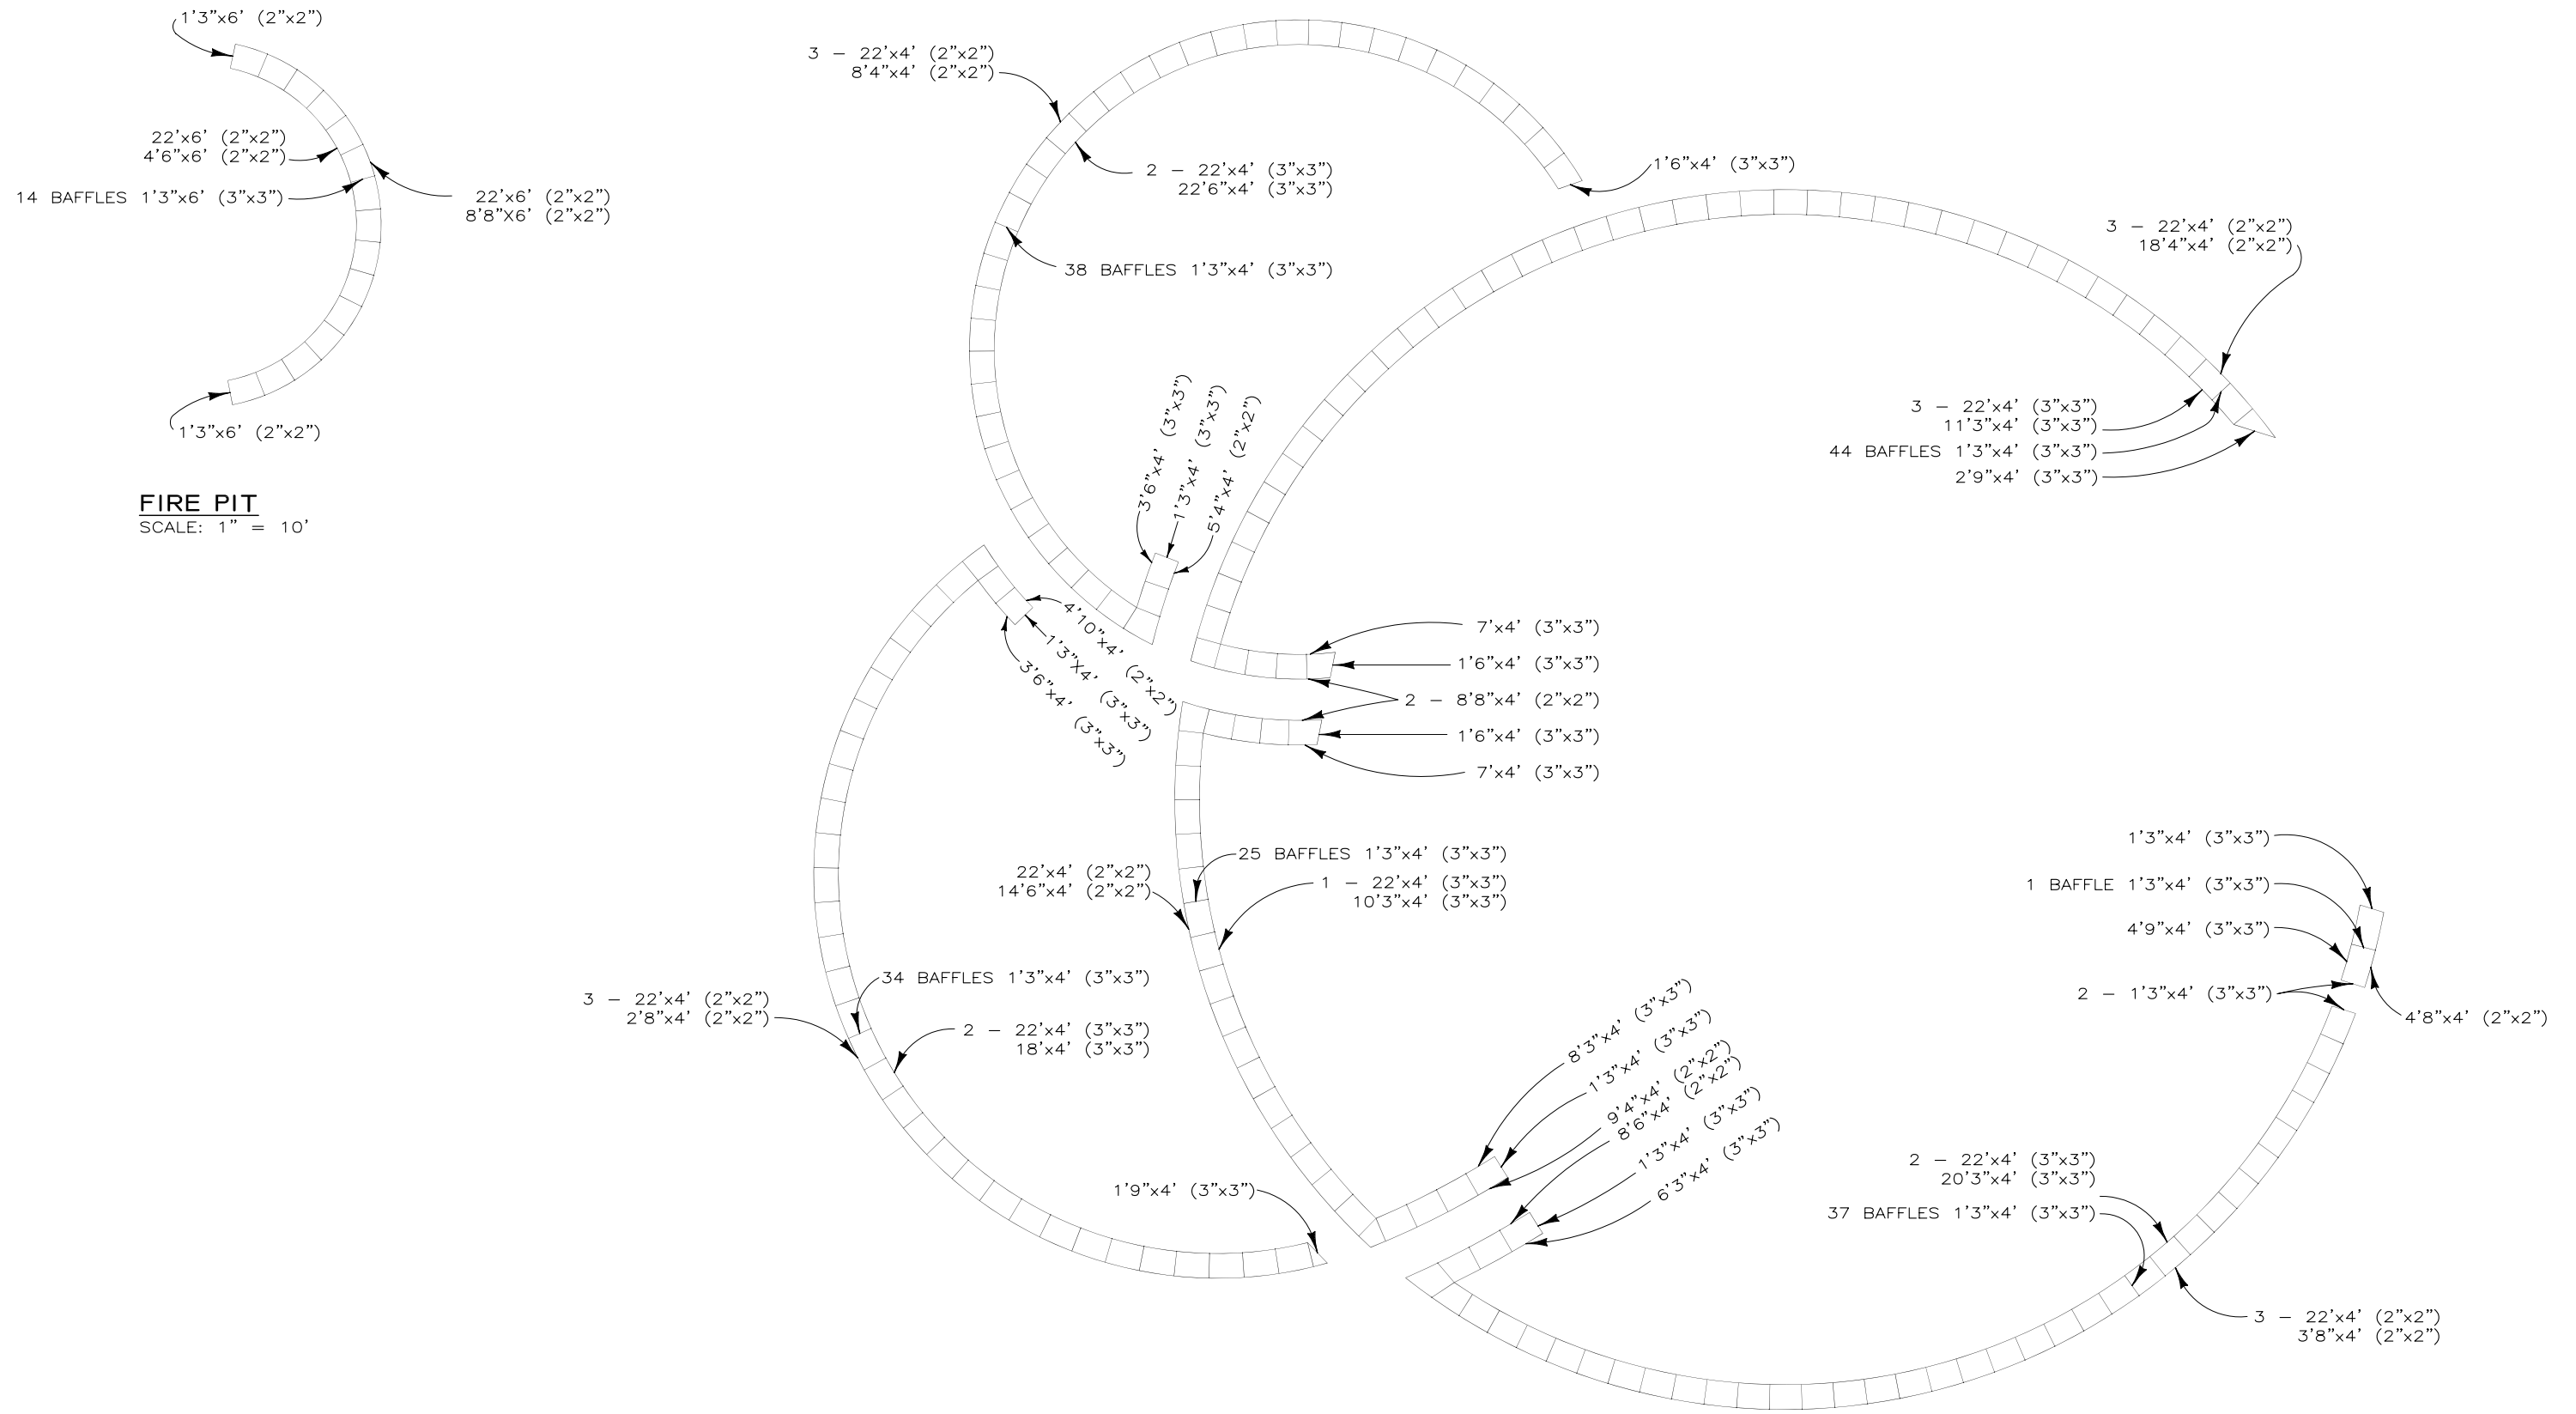


**FIRE PIT**  
SCALE: 1" = 10'

**PLAN VIEW**  
SCALE: 1" = 10'

THIS DRAWING IS FURNISHED SOLELY FOR THE USE OF OR IN CONNECTION WITH THIS PROJECT AND THE PROPRIETARY INFORMATION SHOWN HEREON IS NOT TO BE TRANSMITTED TO ANY OTHER ORGANIZATION WITHOUT SPECIFIC AUTHORIZATION BY THE HILFIKER COMPANY. HILFIKER RETAINING WALLS ARE PROTECTED BY ONE OR MORE OF THE FOLLOWING PATENTS: 243,613; 243,697; 288,616; 4,117,686; 4,329,089; 4,324,506; 4,391,557; 4,505,621; 4,343,318; 4,661,023; 4,856,939; 4,929,125; 5,076,735; 5,647,695; 5,722,799; 5,733,072; 6,357,970B1; 6,874,975B2; 7,033,118B2; AND OTHERS. OTHER PATENTS PENDING (2008)

REV.NO.	DATE	BY	DESCRIPTION
1	3 NOV 10	LC	CLIENT ADDED 180' LINEAL FEET OF GABIONS

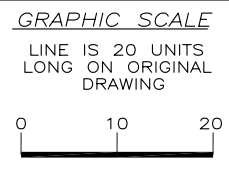

PROJ.MGR.  
HKH  
ENGINEER  
CADD BY  
LC

**HILFIKER RETAINING WALLS**

1902 Hilfiker Lane  
Eureka, CA 95503-5711  
TOLL-FREE 800.762.8962  
PH 707.443.5093 FAX 707.443.2891  
WEBSITE www.hilfiker.com E-MAIL info@hilfiker.com

**SINCE 1902**  
QUALITY PRODUCTS

DWG DATE  
28 SEP 10  
REVISION DATE  
3 NOV 10  
SCALE  
NOTED


**FOR BIDDING PURPOSES ONLY**

ARTWELD GABIONS  
**MILLER RANCH BARN**  
DUECKER CONSTRUCTION CO., INC.  
VANDERPOOL, TEXAS

PLAN VIEW

PROJECT NO.  
100819BG  
SHEET  
**1**  
OF 2


100819BG | MILLER RANCH BARN

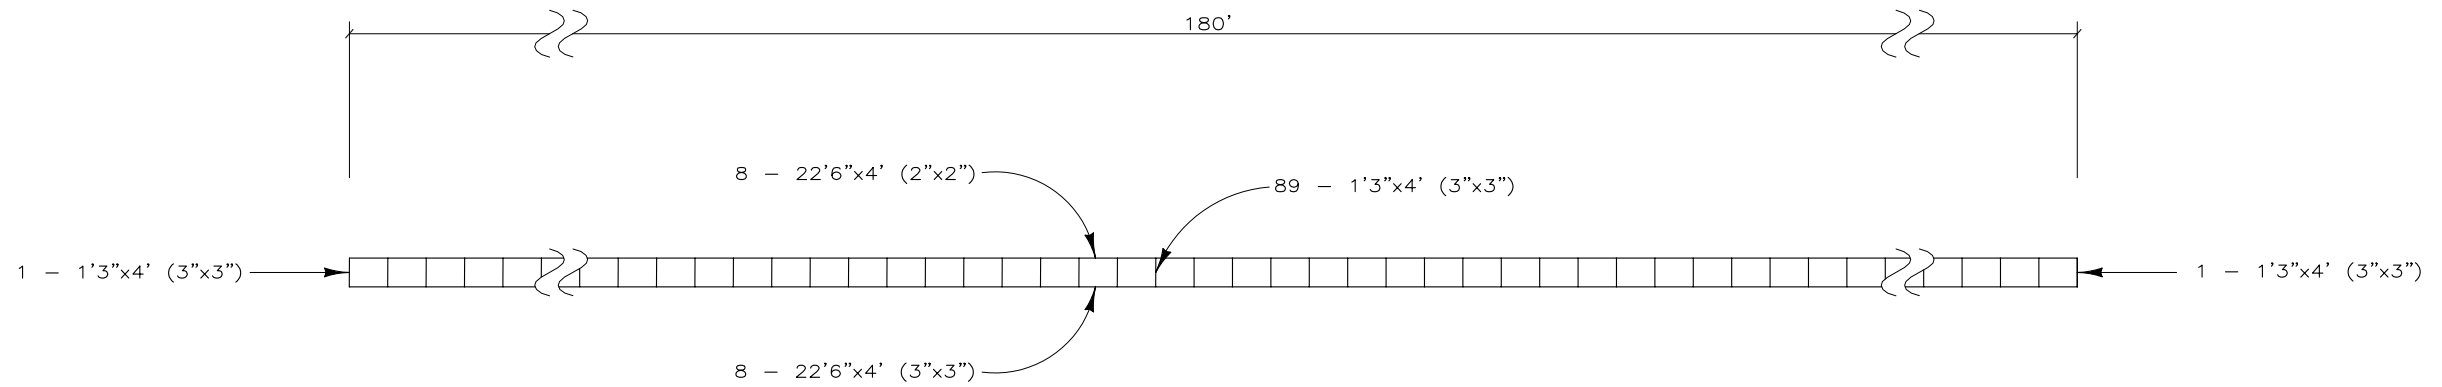

**ADDITIONAL 180' GABIONS**  
SCALE: 1" = 10'

THIS DRAWING IS FURNISHED SOLELY FOR THE USE OF OR IN CONNECTION WITH THIS PROJECT AND THE PROPRIETARY INFORMATION SHOWN HEREON IS NOT TO BE TRANSMITTED TO ANY OTHER ORGANIZATION WITHOUT SPECIFIC AUTHORIZATION BY THE HILFIKER COMPANY. HILFIKER RETAINING WALLS ARE PROTECTED BY ONE OR MORE OF THE FOLLOWING PATENTS: 243,613; 243,697; 288,616; 4,117,686; 4,329,089; 4,324,506; 4,391,557; 4,505,621; 4,343,318; 4,661,023; 4,856,939; 4,929,125; 5,076,735; 5,647,695; 5,722,799; 5,733,072; 6,357,970B1; 6,874,975B2; 7,033,118B2; AND OTHERS. OTHER PATENTS PENDING (2008)

REV.NO.	DATE	BY	DESCRIPTION
1	3 NOV 10	LC	CLIENT ADDED 180' LINEAL FEET OF GABIONS

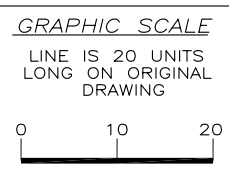

PROJ.MGR.  
HKH  
ENGINEER  
CADD BY  
LC

**HILFIKER RETAINING WALLS**

1902 Hilfiker Lane  
Eureka, CA 95503-5711  
TOLL-FREE 800.762.8962  
PH 707.443.5093 FAX 707.443.2891  
WEBSITE www.hilfiker.com E-MAIL info@hilfiker.com

DWG DATE  
28 SEP 10  
REVISION DATE  
3 NOV 10  
SCALE  
NOTED

**FOR BIDDING PURPOSES ONLY**

ARTWELD GABIONS  
**MILLER RANCH BARN**  
DUECKER CONSTRUCTION CO., INC.  
VANDERPOOL, TEXAS  
PLAN VIEW

PROJECT NO.  
100819BG  
SHEET  
**2**  
OF 2