


150410BESR 542 ANDERSON CREEK CULVERT

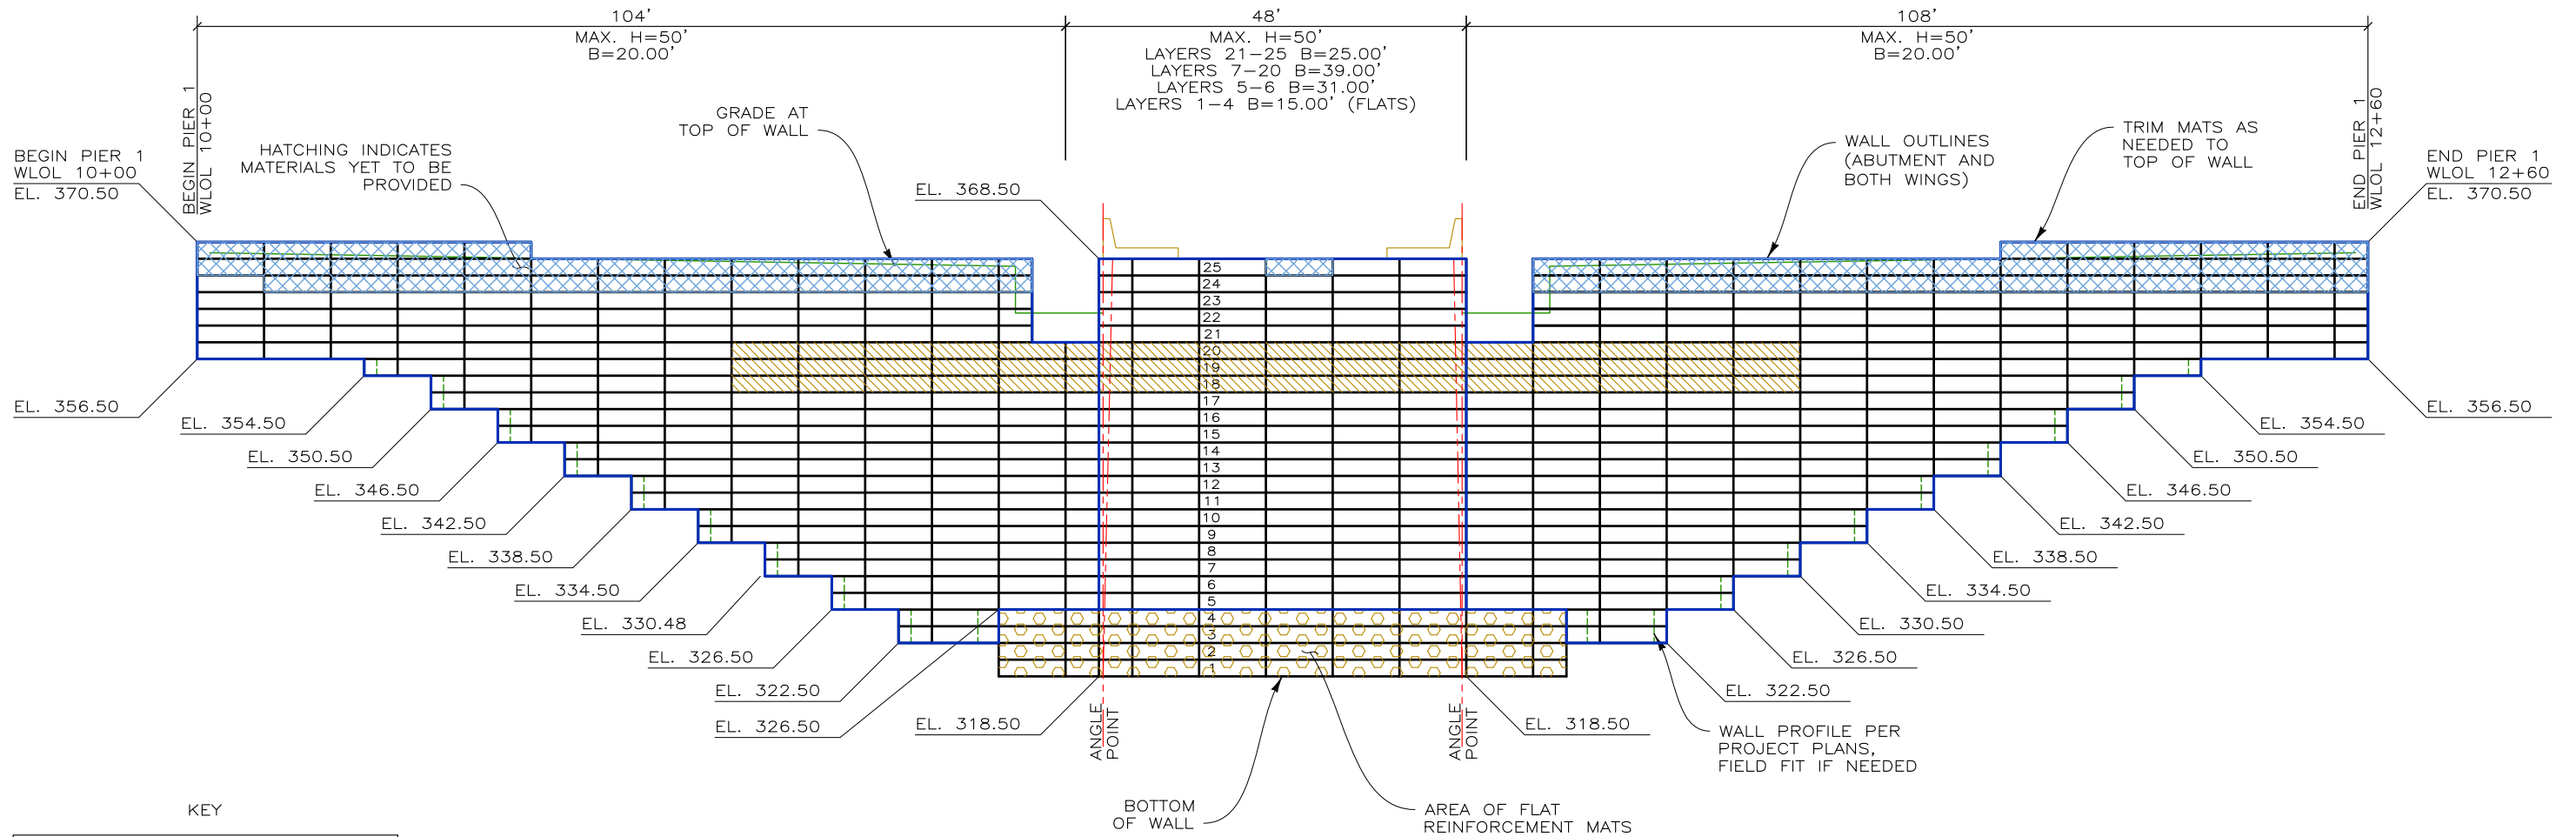


DEVELOPED ELEVATION - PIER I
SCALE: 1" = 20'
WALL FACE AREA: 8,032 SQ. FT.

IN ADDITION, WE MAY HAVE SHIPPED
4 EXTRA W7.0xW3.5 39.5' MATS
AND 3 EXTRA W7.0xW3.5 20.5' MATS

THIS DRAWING IS FURNISHED SOLELY FOR THE USE OF OR IN CONNECTION WITH THIS PROJECT AND THE PROPRIETARY INFORMATION SHOWN HEREON IS NOT TO BE TRANSMITTED TO ANY OTHER ORGANIZATION WITHOUT SPECIFIC AUTHORIZATION BY THE HILFIKER COMPANY. HILFIKER RETAINING WALLS ARE PROTECTED BY ONE OR MORE OF THE FOLLOWING PATENTS: 243,613; 243,697; 288,616; 4,117,686; 4,329,089; 4,324,508; 4,391,557; 4,505,621; 4,343,318; 4,661,023; 4,856,939; 4,929,125; 5,076,735; 5,647,695; 5,722,799; 5,733,072; 6,357,970B1; 6,874,975B2; 7,033,118B2; AND OTHERS. OTHER PATENTS PENDING (2008)

REV.NO.	DATE	BY	DESCRIPTION

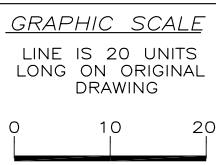

PROJ. MGR.
HKH
ENGINEER
CADD BY
AMJ

HILFIKER RETAINING WALLS

1902 Hilfiker Lane
Eureka, CA 95503-5711
TOLL-FREE 800.762.8962
PH 707.443.5093 FAX 707.443.2891
WEBSITE www.hilfiker.com E-MAIL info@hilfiker.com

SINCE 1902
QUALITY PRODUCT

DWG DATE
10 JUL 15
REVISION DATE
SCALE
NOTED

SHOP DRAWINGS

WELDED WIRE WALL/ CAST-IN-PLACE FACING


SR 542 ANDERSON CREEK CULVERT

WASHINGTON DEPT. OF TRANSPORTATION
BELLINGHAM, WASHINGTON

DEVELOPED ELEVATION - PIER 1


PROJECT NO.
150410BE
SHEET
1
OF 2

150410BESR 542 ANDERSON CREEK CULVERT

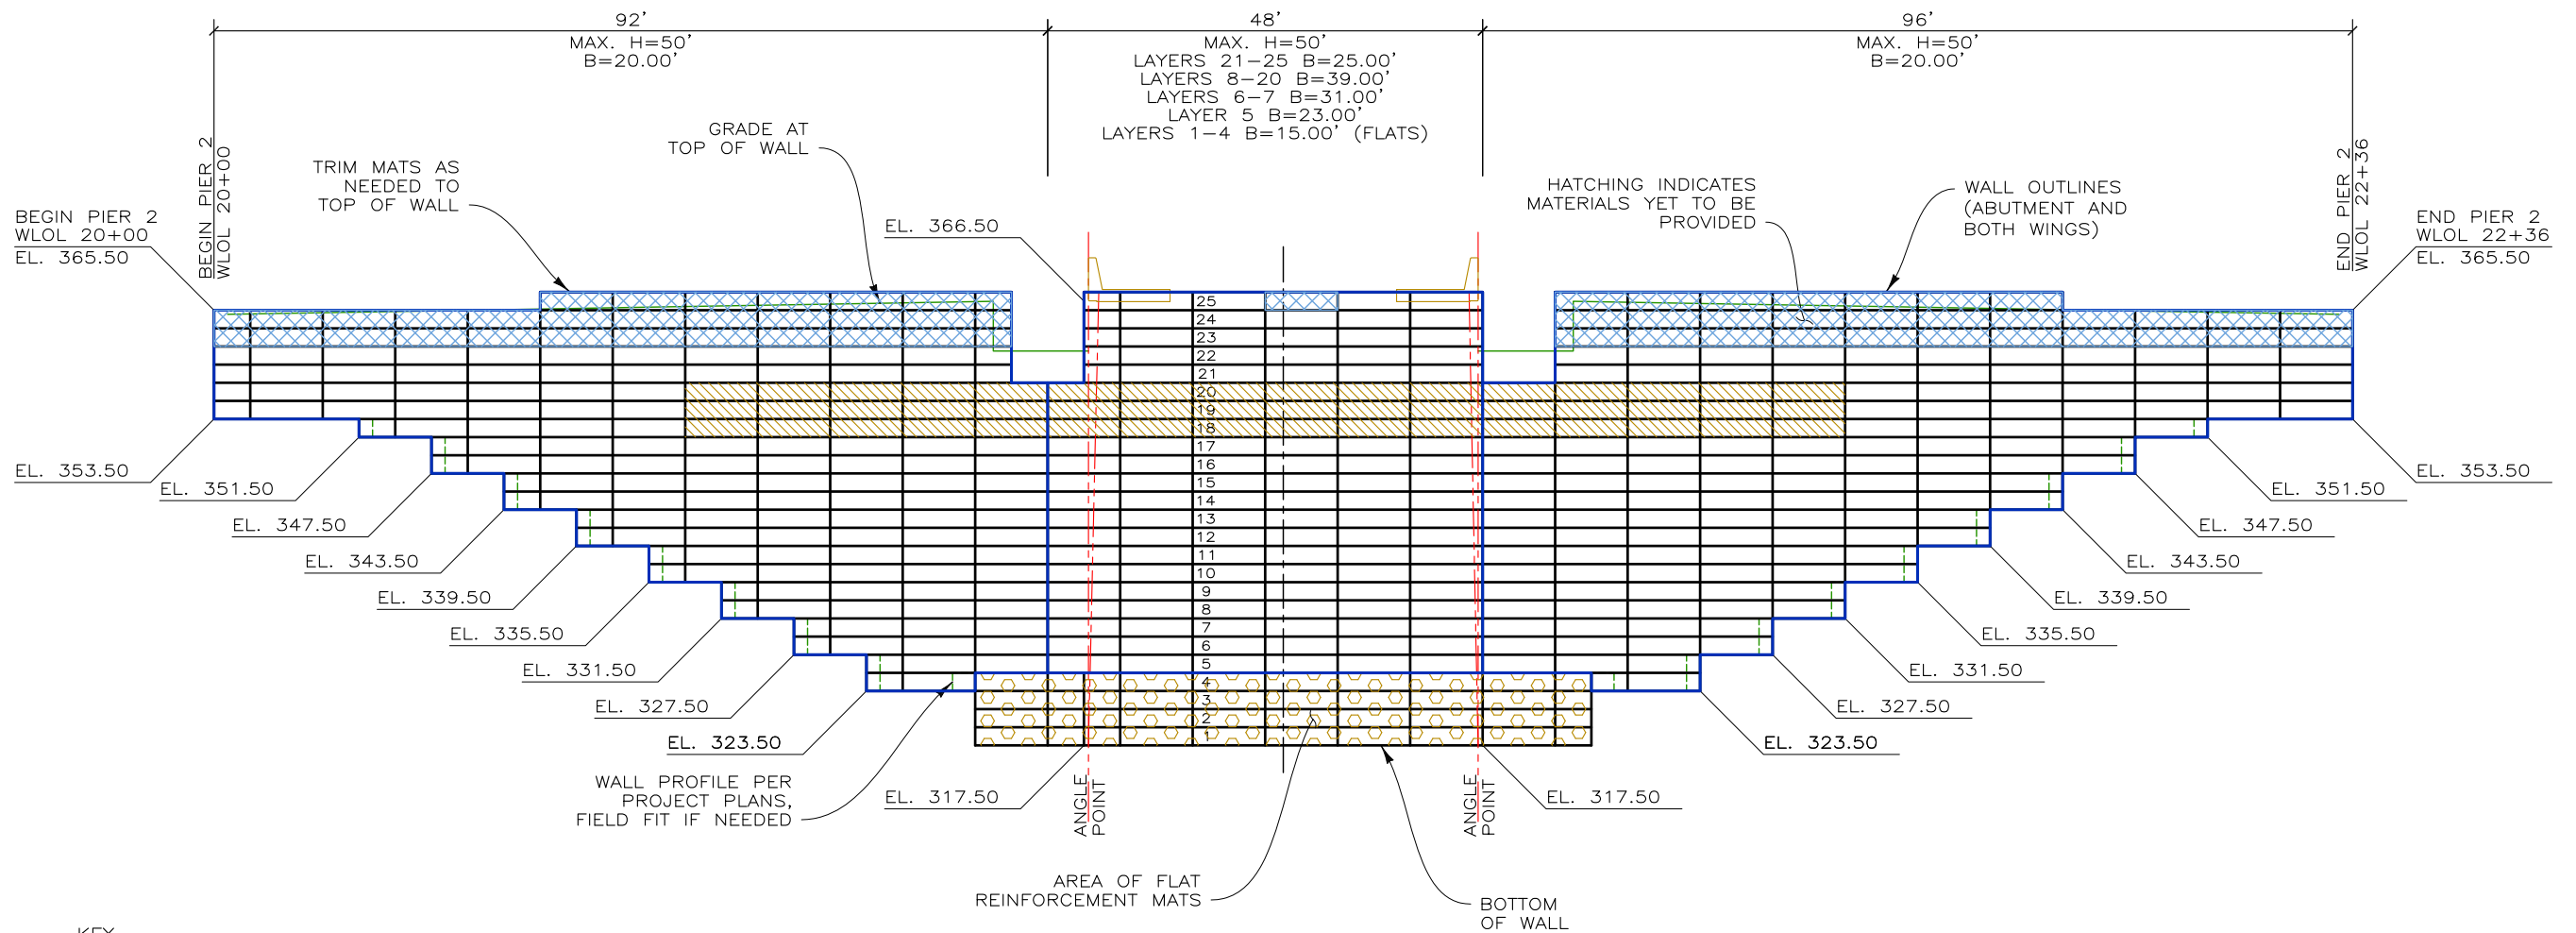

THIS DRAWING IS FURNISHED SOLELY FOR THE USE OF OR IN CONNECTION WITH THIS PROJECT AND THE PROPRIETARY INFORMATION SHOWN HEREON IS NOT TO BE TRANSMITTED TO ANY OTHER ORGANIZATION WITHOUT SPECIFIC AUTHORIZATION BY THE HILFIKER COMPANY. HILFIKER RETAINING WALLS ARE PROTECTED BY ONE OR MORE OF THE FOLLOWING PATENTS: 243,613; 243,697; 288,616; 4,117,686; 4,329,089; 4,324,508; 4,391,557; 4,505,621; 4,343,318; 4,661,023; 4,856,939; 4,929,125; 5,076,735; 5,647,695; 5,722,799; 5,733,072; 6,357,970B1; 6,874,975B2; 7,033,118B2; AND OTHERS. OTHER PATENTS PENDING (2008)

REV.NO.	DATE	BY	DESCRIPTION

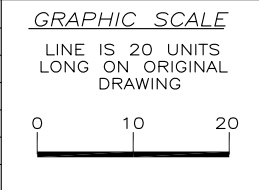

PROJ. MGR.
HKH
ENGINEER
CADD BY
AMJ

HILFIKER RETAINING WALLS

HW

1902 Hilfiker Lane
Eureka, CA 95503-5711
TOLL-FREE 800.762.8962
PH 707.443.5093 FAX 707.443.2891
WEBSITE www.hilfiker.com E-MAIL info@hilfiker.com

SINCE 1902
QUALITY PRODUCT

DWG DATE
10 JUL 15
REVISION DATE
SCALE
NOTED

SHOP DRAWINGS

WELDED WIRE WALL/ CAST-IN-PLACE FACING

SR 542 ANDERSON CREEK CULVERT

WASHINGTON DEPT. OF TRANSPORTATION
BELLINGHAM, WASHINGTON

DEVELOPED ELEVATION - PIER 2

PROJECT NO.
150410BE
SHEET
2
OF 2