



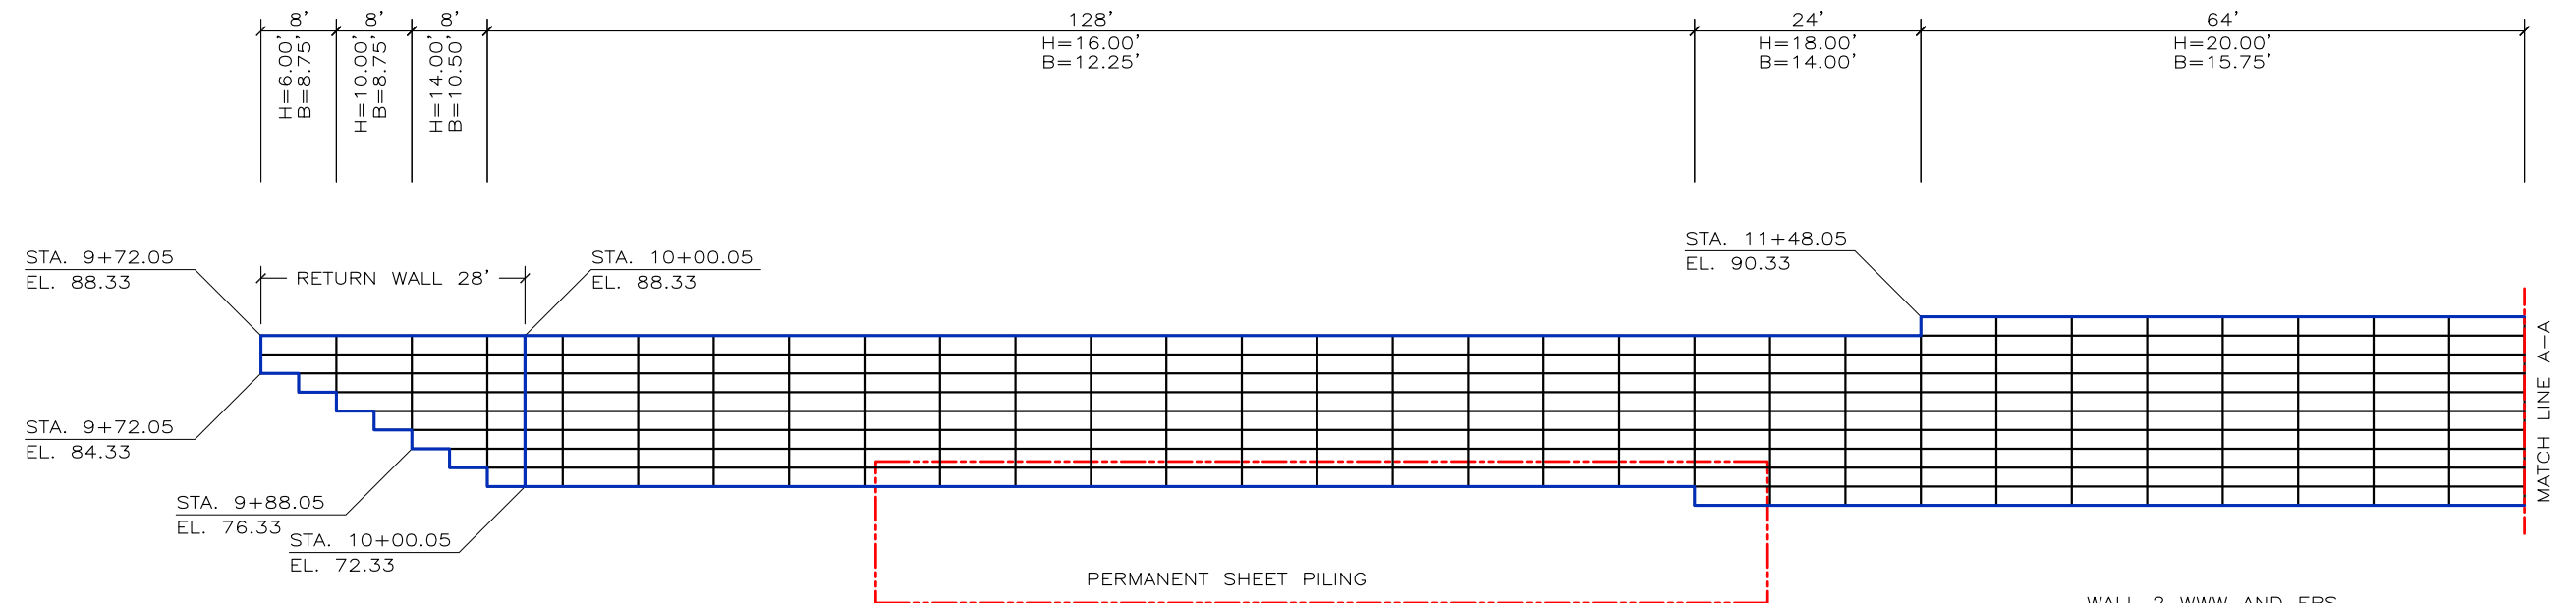

WALL 2 WWW AND ERS

WALL FACE AREA: 6,408 SQ. FT.
RETURN WALL FACE AREA: 280 SQ. FT.

TOTAL WALL FACE AREA: 6,688 SQ. FT.

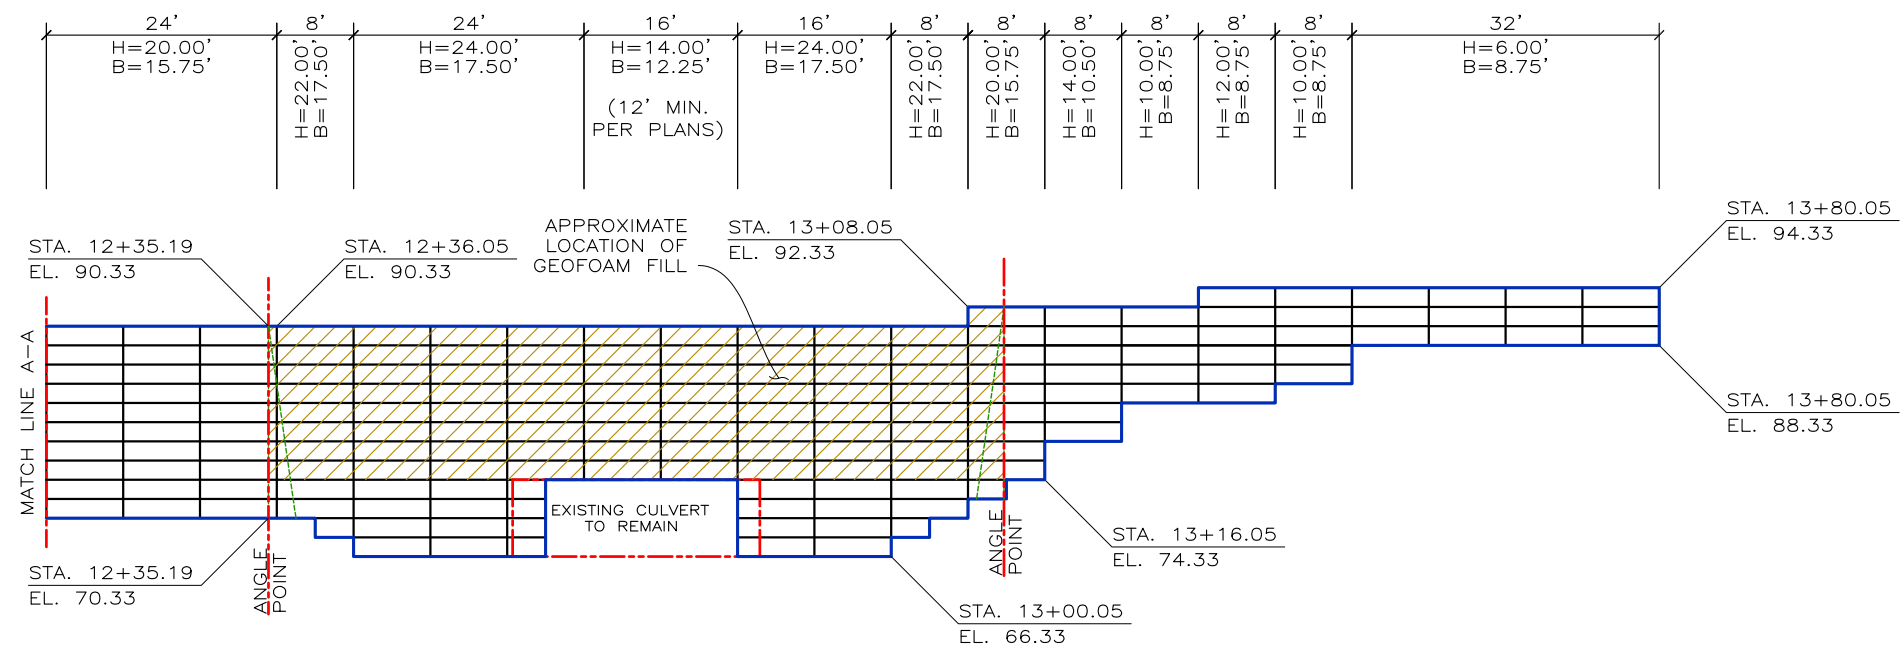

161129BW GLACIER HIGHWAY RECONSTRUCTION

WALL 2 FACE AREA: 6,688 SQ. FT.
WALL 3 FACE AREA: 3,376 SQ. FT.
TOTAL FACE AREA: 10,064 SQ. FT.

EXTRA AREA MAY BE REQUIRED FOR
CONVERTING BATTERED WALL TO
VERTICAL WALL AT ANGLE POINTS.

