




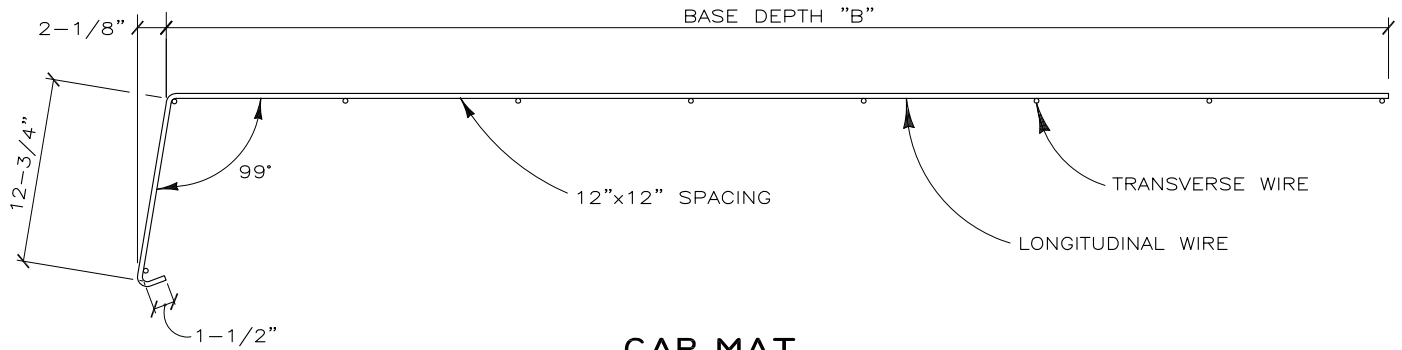

**CAP MAT**

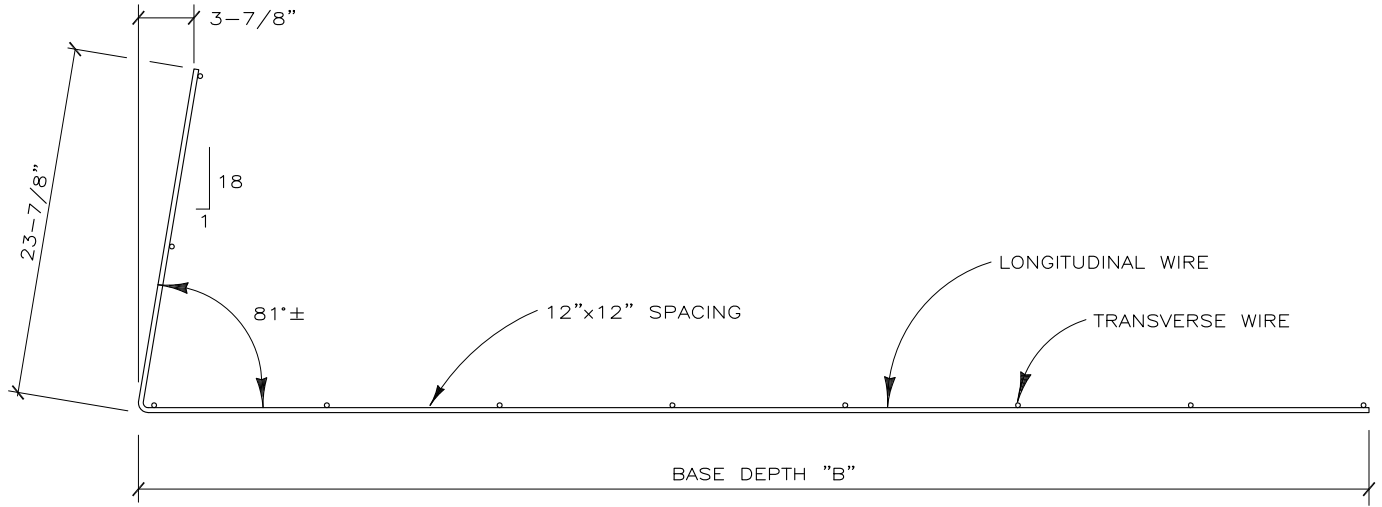

**PRONGLESS MAT**

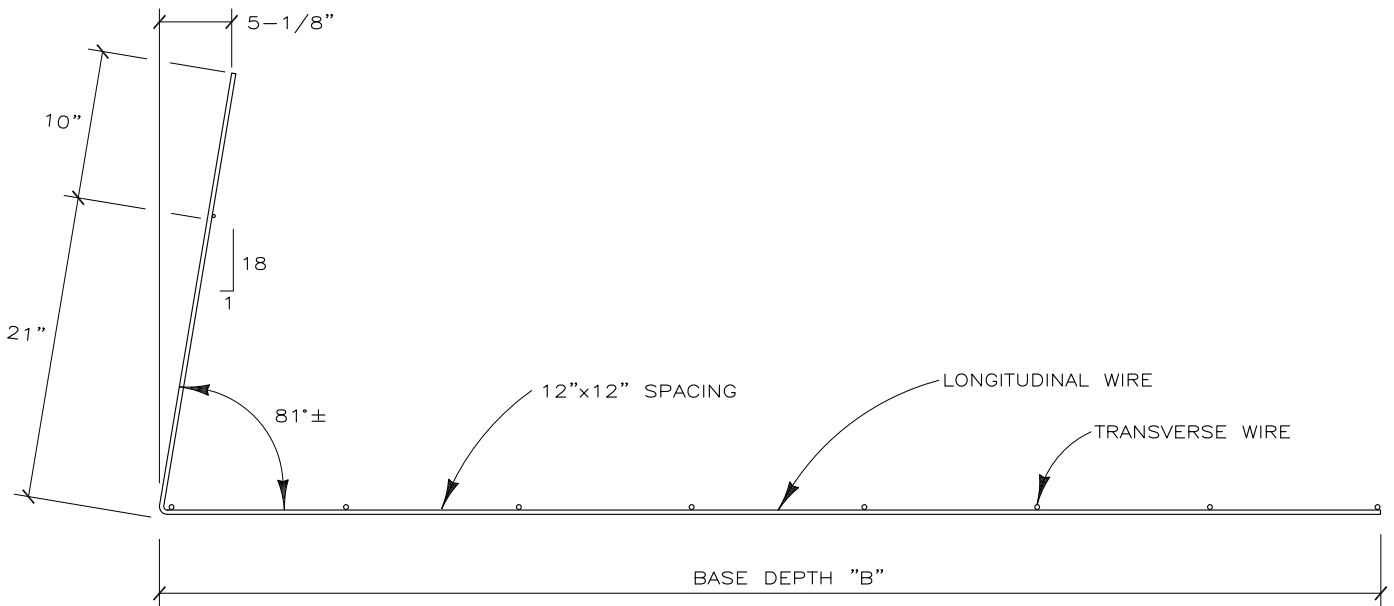

**STANDARD MAT**

|                         |                                                                         |   |   |   |                                                                    |
|-------------------------|-------------------------------------------------------------------------|---|---|---|--------------------------------------------------------------------|
| <b>REVISION</b><br>DATE | <b>SCALE</b><br>BAR IS<br>5 UNITS LONG<br>ON ORIGINAL<br>DRAWING<br>0 5 | <b>HILFIKER RETAINING WALLS</b><br> 1902 Hilfiker Lane<br>Eureka, CA 95503-5711<br>TOLL FREE 800.762.8962<br>PH 707.443.5093 FAX 707.443.3891<br>WEBSITE www.hilfiker.com E-MAIL info@hilfiker.com | <b>DWG DATE</b><br>15 MAR 19<br><b>SCALE</b><br>NONE<br><b>PROJ. MGR.</b><br>LB<br><b>CADD BY</b><br>DH | WELDED WIRE RETAINING WALL, 24" LIFTS<br>LEES FERRY<br>LEES FERRY RANCH HOUSE, ARIZONA<br>OKLAHOMA STEEL<br>BENDING DETAILS | <b>PROJECT NO.</b><br>181105AW<br><b>SHEET</b><br>1<br><b>OF</b> 1 |
|-------------------------|-------------------------------------------------------------------------|---|---|---|--------------------------------------------------------------------|