


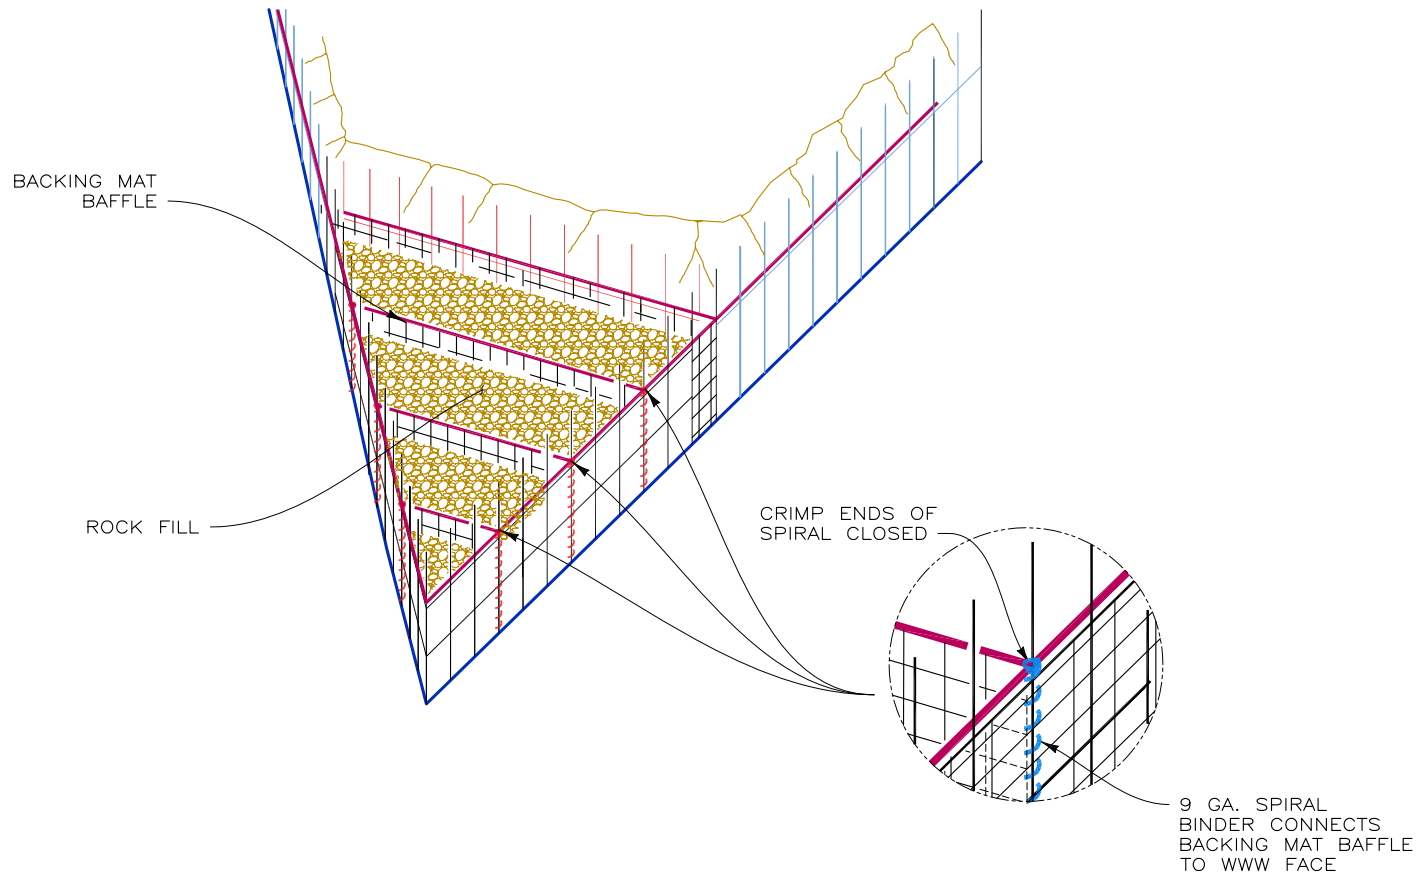

REVISION DATE	BY

SCALE
LINE IS 10 UNITS LONG ON ORIGINAL DRAWING
0 10

PROJ.MGR.
ENGR
CADD BY AH

HILFIKER RETAINING WALLS

HW

1902 Hilfiker Lane
Eureka, CA 95503-5711
TOLL-FREE 800.762.8962
PH 707.443.5093 FAX 707.443.2891
WEB SITE www.hilfiker.com EMAIL info@hilfiker.com

1902

DWG DATE
08 NOV 21
REVISION DATE
SCALE NOTED

STANDARD DRAWING
EUREKA REINFORCED SOIL EMBANKMENT
WITH C.I.P. FACE
DETAILS

PROJECT NO.
--
SHEET
1
OF 1